

**EXHIBIT B UTILITY DESIGN SHEET****PROJECT IM 0252-423**

Utility Co. #

Conflict #

S-01

Utility Owner: Colorado Springs Utilities Waste Water☒ Public☐ Private**SECTION TO BE COMPLETED PRIOR TO NEGOTIATION MEETING****Existing Condition** See Utility Map for conflicts to S-01

- General Location \_\_\_\_\_
- Utility type: ☐ Electric ☐ Gas ☐ Communications ☐ Water ☒ Sanitary ☐ Cable TV ☐ Irr. Canal  
☐ Other \_\_\_\_\_
- Location by: ☐ Utility plat maps; Field located and surveyed: ☒ Yes ☐ No; Pothole: ☐ Yes ☐ No  
If pothole, # \_\_\_\_\_ from: ☐ CDOT pothole or ☐ DBC pothole HCL used: \_\_\_\_\_  
Station: 115+ to Station: 115+ Dist. from HCL: \_\_\_\_\_ Rt. / Lt. \_\_\_\_\_
- Utility size & type of materials: 24" Sanitary Sewer, I-25 crossing at Abbott Ln.
- Environmental Concerns: \_\_\_\_\_
- Encased: ☐ No ☒ Yes, if so size & material: 36" steel  
This section completed by DBC Rep.: \_\_\_\_\_ Date: \_\_\_\_\_

**SECTION TO BE COMPLETED AT NEGOTIATION MEETING****Proposed Resolution**

- Recommendation: ☐ left alone ☐ modified ☐ removed ☐ relocated ☐ upgraded ☐ abandoned in place  
Conflict with: \_\_\_\_\_
- This utility may be modified/relocated to: \_\_\_\_\_  
Station: \_\_\_\_\_ to Station: \_\_\_\_\_ Dist. from HCL: \_\_\_\_\_ Rt./Lt. \_\_\_\_\_
- Utility in: ☐ CDOT ROW ☐ other public ROW ☐ Easement (attach copy) ☐ other \_\_\_\_\_
- Who will do the Utility Relocation Plan: ☐ Utility Company ( UC ) ☐ Design/Build Contractor (DBC)
- Who will do the construction: ☐ Utility Company ( UC ) ☐ Design/Build Contractor (DBC)
- UC to perform inspection? ☐ No ☐ Yes, if so conditions: \_\_\_\_\_
- Number of days required for prior notification by DBC for construction by UC: \_\_\_\_\_ days
- Number of days required by UC or DBC to complete Utility Relocation Plan: \_\_\_\_\_ days; Construction: \_\_\_\_\_ days.
- Any construction details unique to this location? ☐ No ☐ Yes, if yes describe: \_\_\_\_\_
- Utility can be disconnected for: \_\_\_\_\_ days/hours.
- Other proposed action: \_\_\_\_\_
- Contractor Drawings confirming conflict must be attached  
This section completed by: Utility Co. \_\_\_\_\_ Date: \_\_\_\_\_ DBC \_\_\_\_\_ Date: \_\_\_\_\_

**EXHIBIT B UTILITY DESIGN SHEET****PROJECT IM 0252-423**

Utility Co. #

Conflict #

S-02

Utility Owner: Colorado Springs Utilities Waste Water

X Public

☐ Private**SECTION TO BE COMPLETED PRIOR TO NEGOTIATION MEETING****Existing Condition** See Utility Map for conflicts to S-02

1. General Location \_\_\_\_\_
2. Utility type: ☐ Electric ☐ Gas ☐ Communications ☐ Water ☒ Sanitary ☐ Cable TV ☐ Irr. Canal  
☐ Other \_\_\_\_\_
3. Location by: ☐ Utility plat maps; Field located and surveyed: ☒ Yes ☐ No; Pothole: ☐ Yes ☐ No  
If pothole, # \_\_\_\_\_ from: ☐ CDOT pothole or ☐ DBC pothole HCL used: \_\_\_\_\_  
Station: 120+ \_\_\_\_\_ to Station: 120+ \_\_\_\_\_ Dist. from HCL: \_\_\_\_\_ Rt. / Lt. \_\_\_\_\_
4. Utility size & type of materials: 24" crossing I-25
5. Environmental Concerns: \_\_\_\_\_
6. Encased: ☐ No ☒ Yes, if so size & material: 36" steel?  
This section completed by DBC Rep.: \_\_\_\_\_ Date: \_\_\_\_\_

**SECTION TO BE COMPLETED AT NEGOTIATION MEETING****Proposed Resolution**

1. Recommendation: ☐ left alone ☐ modified ☐ removed ☐ relocated ☐ upgraded ☐ abandoned in place  
Conflict with: \_\_\_\_\_
2. This utility may be modified/relocated to: \_\_\_\_\_  
Station: \_\_\_\_\_ to Station: \_\_\_\_\_ Dist. from HCL: \_\_\_\_\_ Rt./Lt. \_\_\_\_\_
3. Utility in: ☐ CDOT ROW ☐ other public ROW ☐ Easement (attach copy) ☐ other \_\_\_\_\_
4. Who will do the Utility Relocation Plan: ☐ Utility Company ( UC ) ☐ Design/Build Contractor (DBC)
5. Who will do the construction: ☐ Utility Company ( UC ) ☐ Design/Build Contractor (DBC)
6. UC to perform inspection? ☐ No ☐ Yes, if so conditions: \_\_\_\_\_
7. Number of days required for prior notification by DBC for construction by UC: \_\_\_\_\_ days
8. Number of days required by UC or DBC to complete Utility Relocation Plan: \_\_\_\_\_ days; Construction: \_\_\_\_\_ days.
9. Any construction details unique to this location? ☐ No ☐ Yes, if yes describe: \_\_\_\_\_
10. Utility can be disconnected for: \_\_\_\_\_ days/hours.
11. Other proposed action: \_\_\_\_\_
12. Contractor Drawings confirming conflict must be attached  
This section completed by: Utility Co. \_\_\_\_\_ Date: \_\_\_\_\_ DBC \_\_\_\_\_ Date: \_\_\_\_\_

**EXHIBIT B UTILITY DESIGN SHEET****PROJECT IM 0252-423**

Utility Co. #

Conflict #

S-03

Utility Owner: Colorado Springs Utilities Waste Water☒ Public☐ Private**SECTION TO BE COMPLETED PRIOR TO NEGOTIATION MEETING****Existing Condition** See Utility Map for conflicts to S-03

1. General Location \_\_\_\_\_
2. Utility type: ☐ Electric ☐ Gas ☐ Communications ☐ Water ☒ Sanitary ☐ Cable TV ☐ Irr. Canal  
☐ Other \_\_\_\_\_
3. Location by: ☐ Utility plat maps; Field located and surveyed: ☒ Yes ☐ No; Pothole: ☐ Yes ☐ No  
If pothole, # \_\_\_\_\_ from: ☐ CDOT pothole or ☐ DBC pothole HCL used: \_\_\_\_\_  
Station: 125+ Rt \_\_\_\_\_ to Station: 130+ Rt \_\_\_\_\_ Dist. from HCL: \_\_\_\_\_ Rt. / Lt. \_\_\_\_\_
4. Utility size & type of materials: 42"RCPL Sanitary Sewer
5. Environmental Concerns: \_\_\_\_\_
6. Encased: ☒ No ☐ Yes, if so size & material: \_\_\_\_\_  
This section completed by DBC Rep.: \_\_\_\_\_ Date: \_\_\_\_\_

**SECTION TO BE COMPLETED AT NEGOTIATION MEETING****Proposed Resolution**

1. Recommendation: ☐ left alone ☐ modified ☐ removed ☐ relocated ☐ upgraded ☐ abandoned in place  
Conflict with: \_\_\_\_\_
2. This utility may be modified/relocated to: \_\_\_\_\_  
Station: \_\_\_\_\_ to Station: \_\_\_\_\_ Dist. from HCL: \_\_\_\_\_ Rt./Lt. \_\_\_\_\_
3. Utility in: ☐ CDOT ROW ☐ other public ROW ☐ Easement (attach copy) ☐ other \_\_\_\_\_
4. Who will do the Utility Relocation Plan: ☐ Utility Company ( UC ) ☐ Design/Build Contractor (DBC)
5. Who will do the construction: ☐ Utility Company ( UC ) ☐ Design/Build Contractor (DBC)
6. UC to perform inspection? ☐ No ☐ Yes, if so conditions: \_\_\_\_\_
7. Number of days required for prior notification by DBC for construction by UC: \_\_\_\_\_ days
8. Number of days required by UC or DBC to complete Utility Relocation Plan: \_\_\_\_\_ days; Construction: \_\_\_\_\_ days.
9. Any construction details unique to this location? ☐ No ☐ Yes, if yes describe: \_\_\_\_\_
10. Utility can be disconnected for: \_\_\_\_\_ days/hours.
11. Other proposed action: \_\_\_\_\_
12. Contractor Drawings confirming conflict must be attached  
This section completed by: Utility Co. \_\_\_\_\_ Date: \_\_\_\_\_ DBC \_\_\_\_\_ Date: \_\_\_\_\_

**EXHIBIT B UTILITY DESIGN SHEET****PROJECT IM 0252-423**

Utility Co. #

Conflict #

S-04

Utility Owner: Colorado Springs Utilities Waste Water☒ Public☐ Private**SECTION TO BE COMPLETED PRIOR TO NEGOTIATION MEETING****Existing Condition** See Utility Map for conflicts to S-04

- General Location \_\_\_\_\_
- Utility type: ☐ Electric ☐ Gas ☐ Communications ☐ Water ☒ Sanitary ☐ Cable TV ☐ Irr. Canal  
☐ Other \_\_\_\_\_
- Location by: ☐ Utility plat maps; Field located and surveyed: ☒ Yes ☐ No; Pothole: ☐ Yes ☐ No  
If pothole, # \_\_\_\_\_ from: ☐ CDOT pothole or ☐ DBC pothole HCL used: \_\_\_\_\_  
Station: 137+ to Station: 137+ Dist. from HCL: \_\_\_\_\_ Rt. / Lt. \_\_\_\_\_
- Utility size & type of materials: 21" PVC crossing I-25 at Midland.
- Environmental Concerns: \_\_\_\_\_
- Encased: ☐ No ☒ Yes, if so size & material: ?? Steel  
This section completed by DBC Rep.: \_\_\_\_\_ Date: \_\_\_\_\_

**SECTION TO BE COMPLETED AT NEGOTIATION MEETING****Proposed Resolution**

- Recommendation: ☐ left alone ☐ modified ☐ removed ☐ relocated ☐ upgraded ☐ abandoned in place  
Conflict with: \_\_\_\_\_
- This utility may be modified/relocated to: \_\_\_\_\_  
Station: \_\_\_\_\_ to Station: \_\_\_\_\_ Dist. from HCL: \_\_\_\_\_ Rt./Lt. \_\_\_\_\_
- Utility in: ☐ CDOT ROW ☐ other public ROW ☐ Easement (attach copy) ☐ other \_\_\_\_\_
- Who will do the Utility Relocation Plan: ☐ Utility Company ( UC ) ☐ Design/Build Contractor (DBC)
- Who will do the construction: ☐ Utility Company ( UC ) ☐ Design/Build Contractor (DBC)
- UC to perform inspection? ☐ No ☐ Yes, if so conditions: \_\_\_\_\_
- Number of days required for prior notification by DBC for construction by UC: \_\_\_\_\_ days
- Number of days required by UC or DBC to complete Utility Relocation Plan: \_\_\_\_\_ days; Construction: \_\_\_\_\_ days.
- Any construction details unique to this location? ☐ No ☐ Yes, if yes describe: \_\_\_\_\_
- Utility can be disconnected for: \_\_\_\_\_ days/hours.
- Other proposed action: \_\_\_\_\_
- Contractor Drawings confirming conflict must be attached  
This section completed by: Utility Co. \_\_\_\_\_ Date: \_\_\_\_\_ DBC \_\_\_\_\_ Date: \_\_\_\_\_

**EXHIBIT B UTILITY DESIGN SHEET****PROJECT IM 0252-423**

Utility Co. #

Conflict #

S-05

Utility Owner: Colorado Springs Utilities Waste Water☒ Public☐ Private**SECTION TO BE COMPLETED PRIOR TO NEGOTIATION MEETING****Existing Condition** See Utility Map for conflicts to S-05

1. General Location \_\_\_\_\_
2. Utility type: ☐ Electric ☐ Gas ☐ Communications ☐ Water ☒ Sanitary ☐ Cable TV ☐ Irr. Canal  
☐ Other \_\_\_\_\_
3. Location by: ☐ Utility plat maps; Field located and surveyed: ☒ Yes ☐ No; Pothole: ☐ Yes ☐ No  
If pothole, # \_\_\_\_\_ from: ☐ CDOT pothole or ☐ DBC pothole HCL used: \_\_\_\_\_  
Station: 731+ to Station: 731+ Dist. from HCL: \_\_\_\_\_ Rt. / Lt. \_\_\_\_\_
4. Utility size & type of materials: 24"VCP crossing Cimarron E. of I-25.
5. Environmental Concerns: \_\_\_\_\_
6. Encased: ☐ No ☒ Yes, if so size & material: 36"steel ?  
This section completed by DBC Rep.: \_\_\_\_\_ Date: \_\_\_\_\_

**SECTION TO BE COMPLETED AT NEGOTIATION MEETING****Proposed Resolution**

1. Recommendation: ☐ left alone ☐ modified ☐ removed ☐ relocated ☐ upgraded ☐ abandoned in place  
Conflict with: \_\_\_\_\_  
\_\_\_\_\_
2. This utility may be modified/relocated to: \_\_\_\_\_  
\_\_\_\_\_  
Station: \_\_\_\_\_ to Station: \_\_\_\_\_ Dist. from HCL: \_\_\_\_\_ Rt./Lt. \_\_\_\_\_
3. Utility in: ☐ CDOT ROW ☐ other public ROW ☐ Easement (attach copy) ☐ other \_\_\_\_\_
4. Who will do the Utility Relocation Plan: ☐ Utility Company ( UC ) ☐ Design/Build Contractor (DBC)
5. Who will do the construction: ☐ Utility Company ( UC ) ☐ Design/Build Contractor (DBC)
6. UC to perform inspection? ☐ No ☐ Yes, if so conditions: \_\_\_\_\_  
\_\_\_\_\_
7. Number of days required for prior notification by DBC for construction by UC: \_\_\_\_\_ days
8. Number of days required by UC or DBC to complete Utility Relocation Plan: \_\_\_\_\_ days; Construction: \_\_\_\_\_ days.
9. Any construction details unique to this location? ☐ No ☐ Yes, if yes describe: \_\_\_\_\_  
\_\_\_\_\_  
\_\_\_\_\_
10. Utility can be disconnected for: \_\_\_\_\_ days/hours.
11. Other proposed action: \_\_\_\_\_  
\_\_\_\_\_
12. Contractor Drawings confirming conflict must be attached  
This section completed by: Utility Co. \_\_\_\_\_ Date: \_\_\_\_\_ DBC \_\_\_\_\_ Date: \_\_\_\_\_

**EXHIBIT B UTILITY DESIGN SHEET****PROJECT IM 0252-423**

Utility Co. #

Conflict #

S-06

Utility Owner: Colorado Springs Utilities Waste Water☒ Public☐ Private**SECTION TO BE COMPLETED PRIOR TO NEGOTIATION MEETING****Existing Condition** See Utility Map for conflicts to S-06

- General Location \_\_\_\_\_
- Utility type: ☐ Electric ☐ Gas ☐ Communications ☐ Water ☒ Sanitary ☐ Cable TV ☐ Irr. Canal  
☐ Other \_\_\_\_\_
- Location by: ☐ Utility plat maps; Field located and surveyed: ☒ Yes ☐ No; Pothole: ☐ Yes ☐ No  
If pothole, # \_\_\_\_\_ from: ☐ CDOT pothole or ☐ DBC pothole HCL used: \_\_\_\_\_  
Station: 734+ to Station: 734+ Dist. from HCL: \_\_\_\_\_ Rt. / Lt. \_\_\_\_\_
- Utility size & type of materials: 15"VCP crossing Cimarron E. of I-25.
- Environmental Concerns: \_\_\_\_\_
- Encased: ☐ No ☒ Yes, if so size & material: Unknown  
This section completed by DBC Rep.: \_\_\_\_\_ Date: \_\_\_\_\_

**SECTION TO BE COMPLETED AT NEGOTIATION MEETING****Proposed Resolution**

- Recommendation: ☐ left alone ☐ modified ☐ removed ☐ relocated ☐ upgraded ☐ abandoned in place  
Conflict with: \_\_\_\_\_
- This utility may be modified/relocated to: \_\_\_\_\_  
Station: \_\_\_\_\_ to Station: \_\_\_\_\_ Dist. from HCL: \_\_\_\_\_ Rt./Lt. \_\_\_\_\_
- Utility in: ☐ CDOT ROW ☐ other public ROW ☐ Easement (attach copy) ☐ other \_\_\_\_\_
- Who will do the Utility Relocation Plan: ☐ Utility Company ( UC ) ☐ Design/Build Contractor (DBC)
- Who will do the construction: ☐ Utility Company ( UC ) ☐ Design/Build Contractor (DBC)
- UC to perform inspection? ☐ No ☐ Yes, if so conditions: \_\_\_\_\_
- Number of days required for prior notification by DBC for construction by UC: \_\_\_\_\_ days
- Number of days required by UC or DBC to complete Utility Relocation Plan: \_\_\_\_\_ days; Construction: \_\_\_\_\_ days.
- Any construction details unique to this location? ☐ No ☐ Yes, if yes describe: \_\_\_\_\_
- Utility can be disconnected for: \_\_\_\_\_ days/hours.
- Other proposed action: \_\_\_\_\_
- Contractor Drawings confirming conflict must be attached  
This section completed by: Utility Co. \_\_\_\_\_ Date: \_\_\_\_\_ DBC \_\_\_\_\_ Date: \_\_\_\_\_

**EXHIBIT B UTILITY DESIGN SHEET****PROJECT IM 0252-423**

Utility Co. #

Conflict #

S-07

Utility Owner: Colorado Springs Utilities Waste Water☒ Public☐ Private**SECTION TO BE COMPLETED PRIOR TO NEGOTIATION MEETING****Existing Condition** See Utility Map for conflicts to S-07

- General Location \_\_\_\_\_
- Utility type: ☐ Electric ☐ Gas ☐ Communications ☐ Water ☒ Sanitary ☐ Cable TV ☐ Irr. Canal  
☐ Other \_\_\_\_\_
- Location by: ☐ Utility plat maps; Field located and surveyed: ☒ Yes ☐ No; Pothole: ☐ Yes ☐ No  
If pothole, # \_\_\_\_\_ from: ☐ CDOT pothole or ☐ DBC pothole HCL used: \_\_\_\_\_  
Station: 728+ LT to Station: 731+ LT Dist. from HCL: \_\_\_\_\_ Rt. / Lt. \_\_\_\_\_
- Utility size & type of materials: 24" VCP crossing Fountain Creek
- Environmental Concerns: \_\_\_\_\_
- Encased: ☐ No ☒ Yes, if so size & material: 36" steel ??

This section completed by DBC Rep.: \_\_\_\_\_ Date: \_\_\_\_\_

**SECTION TO BE COMPLETED AT NEGOTIATION MEETING****Proposed Resolution**

- Recommendation: ☐ left alone ☐ modified ☐ removed ☐ relocated ☐ upgraded ☐ abandoned in place  
Conflict with: \_\_\_\_\_
- This utility may be modified/relocated to: \_\_\_\_\_  
Station: \_\_\_\_\_ to Station: \_\_\_\_\_ Dist. from HCL: \_\_\_\_\_ Rt./Lt. \_\_\_\_\_
- Utility in: ☐ CDOT ROW ☐ other public ROW ☐ Easement (attach copy) ☐ other \_\_\_\_\_
- Who will do the Utility Relocation Plan: ☐ Utility Company ( UC ) ☐ Design/Build Contractor (DBC)
- Who will do the construction: ☐ Utility Company ( UC ) ☐ Design/Build Contractor (DBC)
- UC to perform inspection? ☐ No ☐ Yes, if so conditions: \_\_\_\_\_
- Number of days required for prior notification by DBC for construction by UC: \_\_\_\_\_ days
- Number of days required by UC or DBC to complete Utility Relocation Plan: \_\_\_\_\_ days; Construction: \_\_\_\_\_ days.
- Any construction details unique to this location? ☐ No ☐ Yes, if yes describe: \_\_\_\_\_
- Utility can be disconnected for: \_\_\_\_\_ days/hours.
- Other proposed action: \_\_\_\_\_
- Contractor Drawings confirming conflict must be attached  
This section completed by: Utility Co. \_\_\_\_\_ Date: \_\_\_\_\_ DBC \_\_\_\_\_ Date: \_\_\_\_\_

**EXHIBIT B UTILITY DESIGN SHEET****PROJECT IM 0252-423**

Utility Co. #

Conflict #

S-08 ARE

Utility Owner: Colorado Springs Utilities Waste Water☒ Public☐ Private**SECTION TO BE COMPLETED PRIOR TO NEGOTIATION MEETING****Existing Condition** See Utility Map for conflicts to S-08 (A.R.E.)

1. General Location \_\_\_\_\_
2. Utility type: ☐ Electric ☐ Gas ☐ Communications ☐ Water ☒ Sanitary ☐ Cable TV ☐ Irr. Canal  
☐ Other \_\_\_\_\_
3. Location by: ☐ Utility plat maps; Field located and surveyed: ☒ Yes ☐ No; Pothole: ☐ Yes ☐ No  
If pothole, # \_\_\_\_\_ from: ☐ CDOT pothole or ☐ DBC pothole HCL used: \_\_\_\_\_  
Station: 716+ to Station: 716+ Dist. from HCL: \_\_\_\_\_ Rt. / Lt. \_\_\_\_\_
4. Utility size & type of materials: 8" VCP crossing Cimarron W. of I-25.
5. Environmental Concerns: \_\_\_\_\_
6. Encased: ☐ No ☒ Yes, if so size & material: Unknown  
This section completed by DBC Rep.: \_\_\_\_\_ Date: \_\_\_\_\_

**SECTION TO BE COMPLETED AT NEGOTIATION MEETING****Proposed Resolution**

1. Recommendation: ☐ left alone ☐ modified ☐ removed ☐ relocated ☐ upgraded ☐ abandoned in place  
Conflict with: \_\_\_\_\_  
\_\_\_\_\_
2. This utility may be modified/relocated to: \_\_\_\_\_  
\_\_\_\_\_  
Station: \_\_\_\_\_ to Station: \_\_\_\_\_ Dist. from HCL: \_\_\_\_\_ Rt./Lt. \_\_\_\_\_
3. Utility in: ☐ CDOT ROW ☐ other public ROW ☐ Easement (attach copy) ☐ other \_\_\_\_\_
4. Who will do the Utility Relocation Plan: ☐ Utility Company ( UC ) ☐ Design/Build Contractor (DBC)
5. Who will do the construction: ☐ Utility Company ( UC ) ☐ Design/Build Contractor (DBC)
6. UC to perform inspection? ☐ No ☐ Yes, if so conditions: \_\_\_\_\_  
\_\_\_\_\_
7. Number of days required for prior notification by DBC for construction by UC: \_\_\_\_\_ days
8. Number of days required by UC or DBC to complete Utility Relocation Plan: \_\_\_\_\_ days; Construction: \_\_\_\_\_ days.
9. Any construction details unique to this location? ☐ No ☐ Yes, if yes describe: \_\_\_\_\_  
\_\_\_\_\_  
\_\_\_\_\_
10. Utility can be disconnected for: \_\_\_\_\_ days/hours.
11. Other proposed action: \_\_\_\_\_  
\_\_\_\_\_
12. Contractor Drawings confirming conflict must be attached  
This section completed by: Utility Co. \_\_\_\_\_ Date: \_\_\_\_\_ DBC \_\_\_\_\_ Date: \_\_\_\_\_



**EXHIBIT B UTILITY DESIGN SHEET****PROJECT IM 0252-423**

Utility Co. #

Conflict #

S-09 ARE

Utility Owner: Colorado Springs Utilities Waste Water☒ Public☐ Private**SECTION TO BE COMPLETED PRIOR TO NEGOTIATION MEETING****Existing Condition** See Utility Map for conflicts to S-09 (A.R.E.)

- General Location \_\_\_\_\_
- Utility type: ☐ Electric ☐ Gas ☐ Communications ☐ Water ☒ Sanitary ☐ Cable TV ☐ Irr. Canal  
☐ Other \_\_\_\_\_
- Location by: ☐ Utility plat maps; Field located and surveyed: ☒ Yes ☐ No; Pothole: ☐ Yes ☐ No  
If pothole, # \_\_\_\_\_ from: ☐ CDOT pothole or ☐ DBC pothole HCL used: \_\_\_\_\_  
Station: 708+ LT to Station: 712+ LT Dist. from HCL: \_\_\_\_\_ Rt. / Lt. \_\_\_\_\_
- Utility size & type of materials: 18" Sanitary Sewer
- Environmental Concerns: \_\_\_\_\_
- Encased: ☐ No ☒ Yes, if so size & material: \_\_\_\_\_  
This section completed by DBC Rep.: \_\_\_\_\_ Date: \_\_\_\_\_

**SECTION TO BE COMPLETED AT NEGOTIATION MEETING****Proposed Resolution**

- Recommendation: ☐ left alone ☐ modified ☐ removed ☐ relocated ☐ upgraded ☐ abandoned in place  
Conflict with: \_\_\_\_\_
- This utility may be modified/relocated to: \_\_\_\_\_  
Station: \_\_\_\_\_ to Station: \_\_\_\_\_ Dist. from HCL: \_\_\_\_\_ Rt./Lt. \_\_\_\_\_
- Utility in: ☐ CDOT ROW ☐ other public ROW ☐ Easement (attach copy) ☐ other \_\_\_\_\_
- Who will do the Utility Relocation Plan: ☐ Utility Company ( UC ) ☐ Design/Build Contractor (DBC)
- Who will do the construction: ☐ Utility Company ( UC ) ☐ Design/Build Contractor (DBC)
- UC to perform inspection? ☐ No ☐ Yes, if so conditions: \_\_\_\_\_
- Number of days required for prior notification by DBC for construction by UC: \_\_\_\_\_ days
- Number of days required by UC or DBC to complete Utility Relocation Plan: \_\_\_\_\_ days; Construction: \_\_\_\_\_ days.
- Any construction details unique to this location? ☐ No ☐ Yes, if yes describe: \_\_\_\_\_
- Utility can be disconnected for: \_\_\_\_\_ days/hours.
- Other proposed action: \_\_\_\_\_
- Contractor Drawings confirming conflict must be attached  
This section completed by: Utility Co. \_\_\_\_\_ Date: \_\_\_\_\_ DBC \_\_\_\_\_ Date: \_\_\_\_\_

**EXHIBIT B UTILITY DESIGN SHEET****PROJECT IM 0252-423**

Utility Co. #

Conflict #

S-10


Utility Owner: Colorado Springs Utilities Waste Water☒ Public☐ Private**SECTION TO BE COMPLETED PRIOR TO NEGOTIATION MEETING****Existing Condition** See Utility Map for conflicts to S-10

1. General Location \_\_\_\_\_
2. Utility type: ☐ Electric ☐ Gas ☐ Communications ☐ Water ☒ Sanitary ☐ Cable TV ☐ Irr. Canal  
☐ Other \_\_\_\_\_
3. Location by: ☐ Utility plat maps; Field located and surveyed: ☒ Yes ☐ No; Pothole: ☐ Yes ☐ No  
If pothole, # \_\_\_\_\_ from: ☐ CDOT pothole or ☐ DBC pothole HCL used: \_\_\_\_\_  
Station: 137+ LT to Station: 143+ LT Dist. from HCL: \_\_\_\_\_ Rt. / Lt. \_\_\_\_\_
4. Utility size & type of materials: 15" VCP from Walnut to Midland
5. Environmental Concerns: \_\_\_\_\_
6. Encased: ☒ No ☐ Yes, if so size & material: \_\_\_\_\_  
This section completed by DBC Rep.: \_\_\_\_\_ Date: \_\_\_\_\_

**SECTION TO BE COMPLETED AT NEGOTIATION MEETING****Proposed Resolution**

1. Recommendation: ☐ left alone ☐ modified ☐ removed ☐ relocated ☐ upgraded ☐ abandoned in place  
Conflict with: \_\_\_\_\_
2. This utility may be modified/relocated to: \_\_\_\_\_  
Station: \_\_\_\_\_ to Station: \_\_\_\_\_ Dist. from HCL: \_\_\_\_\_ Rt./Lt. \_\_\_\_\_
3. Utility in: ☐ CDOT ROW ☐ other public ROW ☐ Easement (attach copy) ☐ other \_\_\_\_\_
4. Who will do the Utility Relocation Plan: ☐ Utility Company ( UC ) ☐ Design/Build Contractor (DBC)
5. Who will do the construction: ☐ Utility Company ( UC ) ☐ Design/Build Contractor (DBC)
6. UC to perform inspection? ☐ No ☐ Yes, if so conditions: \_\_\_\_\_
7. Number of days required for prior notification by DBC for construction by UC: \_\_\_\_\_ days
8. Number of days required by UC or DBC to complete Utility Relocation Plan: \_\_\_\_\_ days; Construction: \_\_\_\_\_ days.
9. Any construction details unique to this location? ☐ No ☐ Yes, if yes describe: \_\_\_\_\_
10. Utility can be disconnected for: \_\_\_\_\_ days/hours.
11. Other proposed action: \_\_\_\_\_
12. Contractor Drawings confirming conflict must be attached  
This section completed by: Utility Co. \_\_\_\_\_ Date: \_\_\_\_\_ DBC \_\_\_\_\_ Date: \_\_\_\_\_


PadillaK 2:29:21 PM p:\ABQP\WINT01\wilsonco.com\Wilson\_Projects\Documents\8100-TRN\CDOT\13-100-312-01\_125\_Cimarron\_Interch\19039\_Uilities Drawings\Wastewater Site Plan

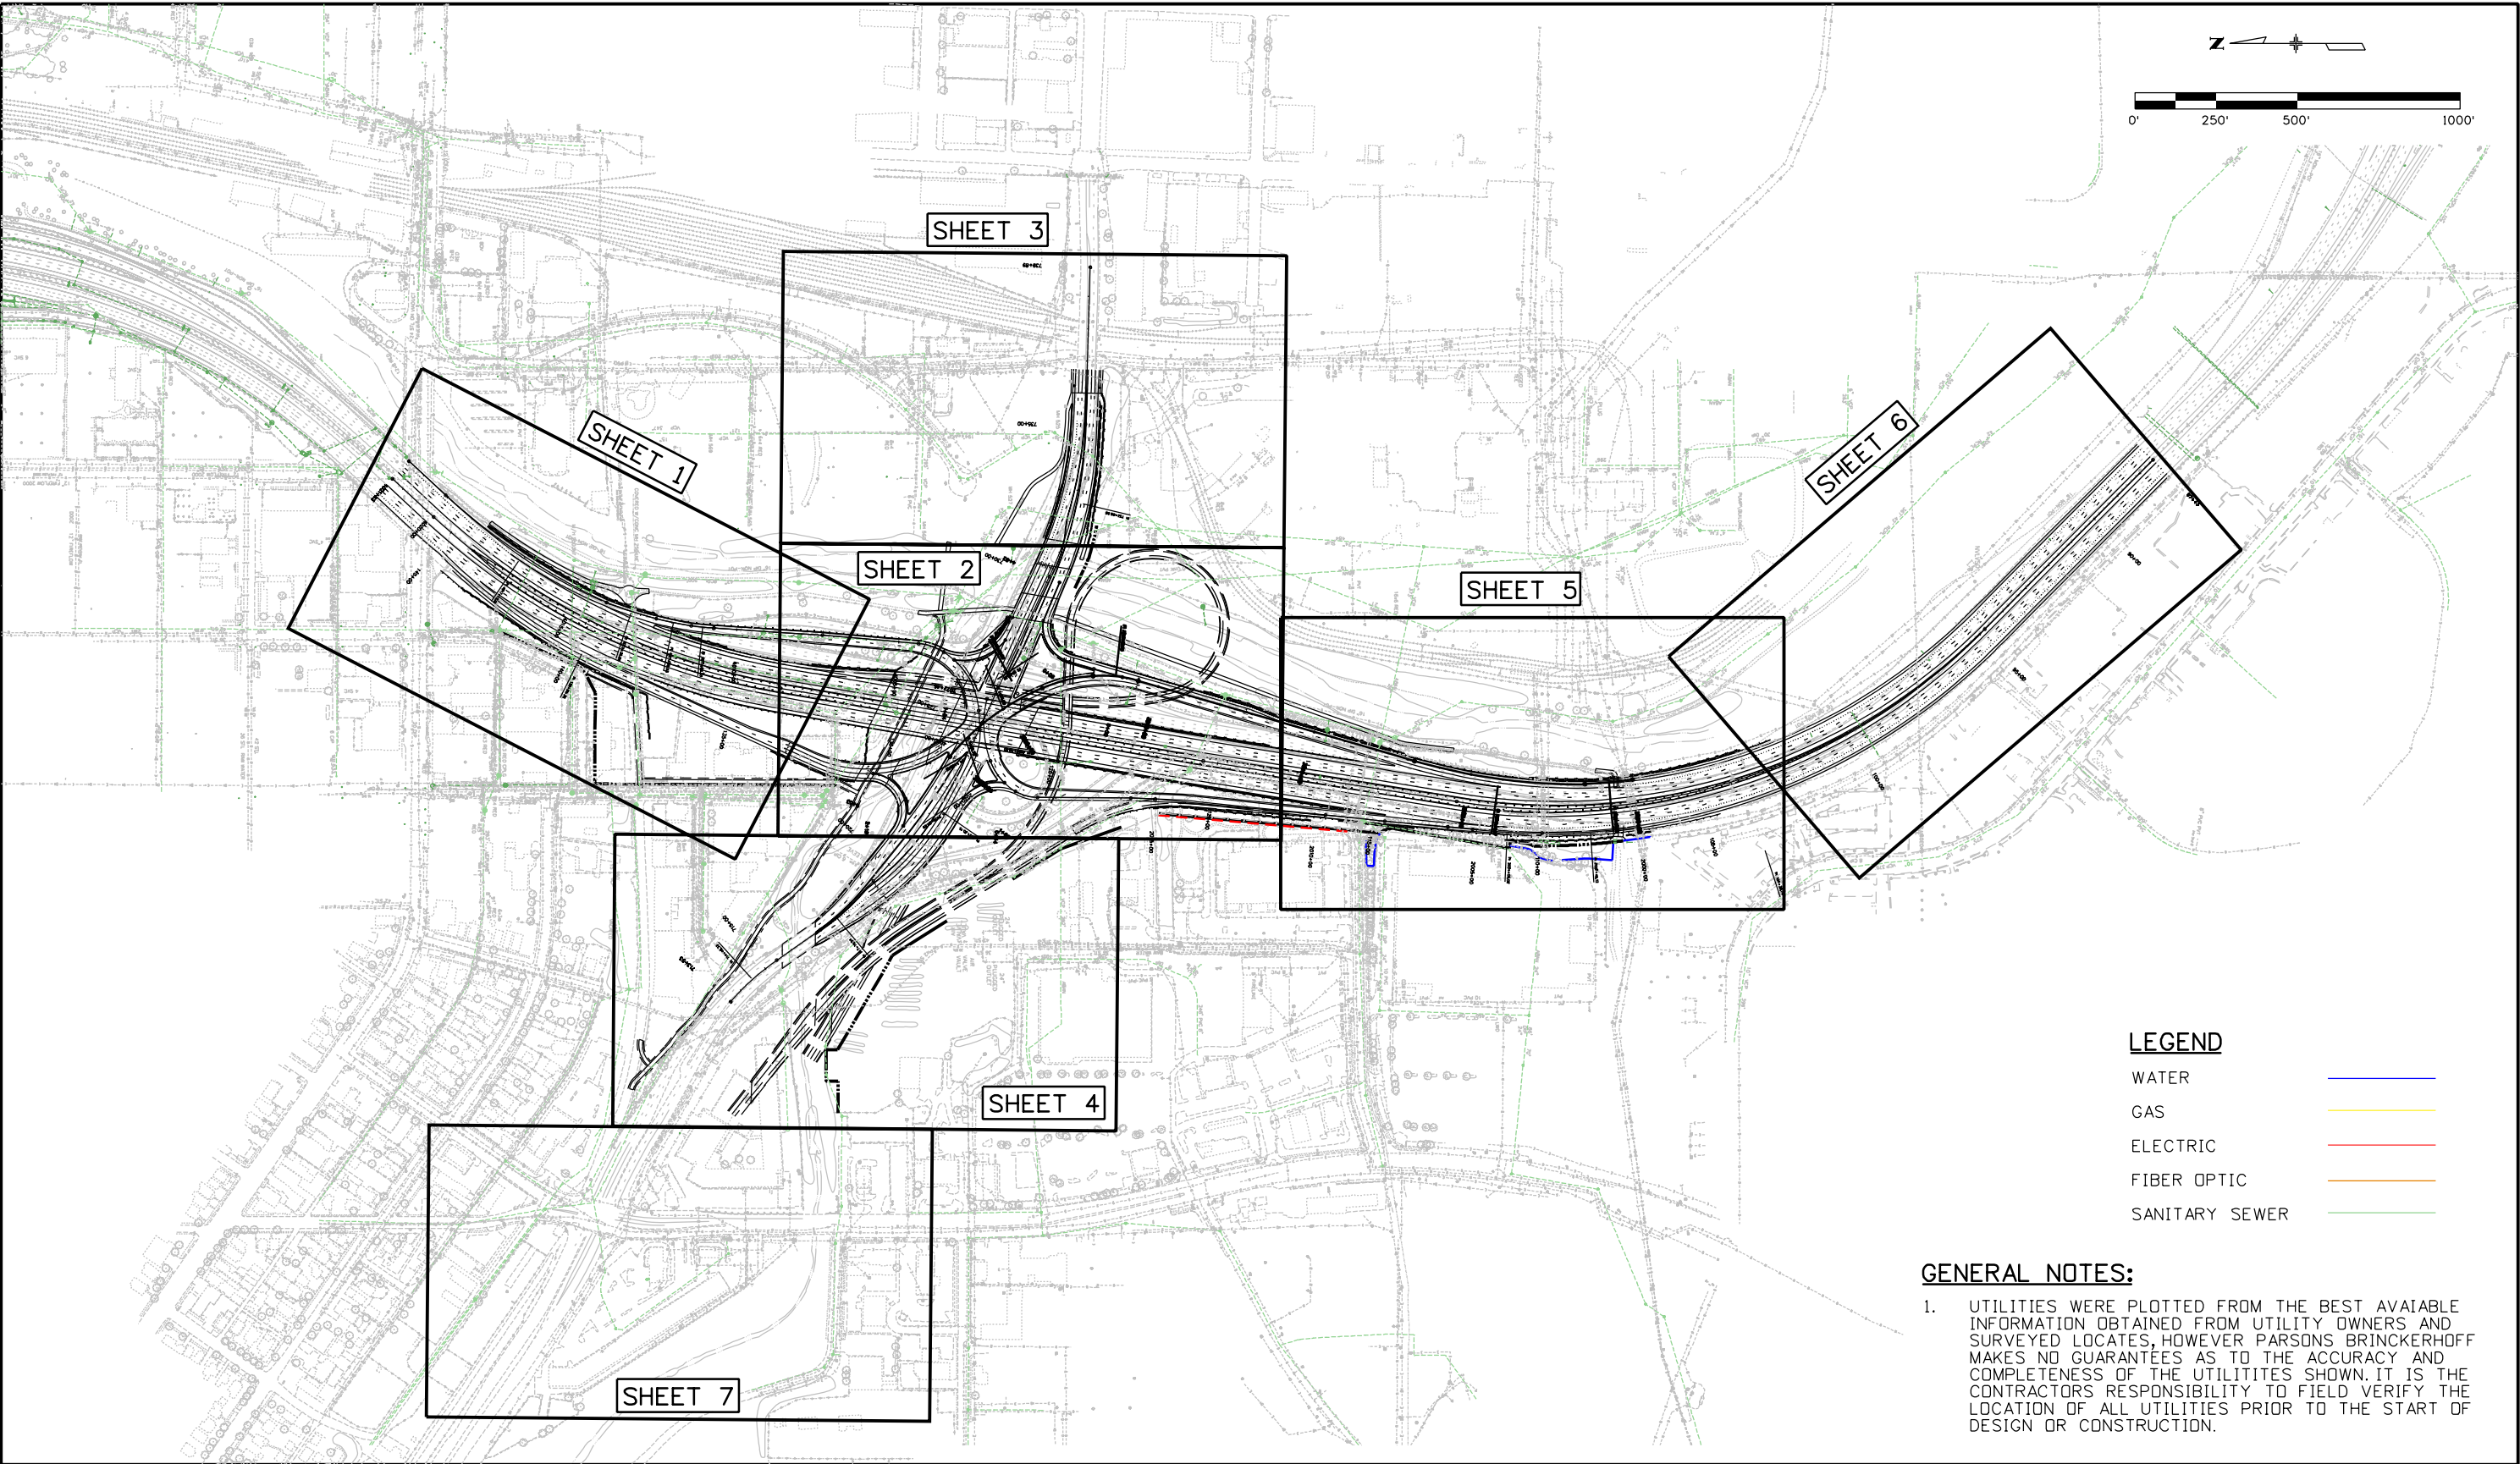


Print Date: 4/17/2014		<div><div></div><div></div><div></div><div></div><div></div></div>	Sheet Revisions			Colorado Department of Transportation		As Constructed		UTILITY WASTEWATER SITE PLAN			Project No./Code	
File Name: Wastewater Site Plan			Date:	Comments	Init.			No Revisions:					XXXXXXXXXX	
Horiz. Scale: 1:500      Vert. Scale:						Revised:		Designer: XXXXXXXX	Structure Numbers	XXXXXX				
Unit Information      Unit Leader Initials						Void:		Detailer: XXXXXXXX		Sheet Number				
PARSONS BRINCKERHOFF 555 17th Street Suite 500 Denver, CO 80202						Region 2      DMW		1480 Quail Lake Loop, Suite A Colorado Springs, CO 80906 Phone: 719-634-2323    FAX: 719-227-3298		Subset:      _SG      Subset Sheets: _SN of _SD		_ON		




PadillaK 2:06:11 PM pw\\VABOPWINT01.wilsonco.com\Wilson\_P\Projects\Documents\8100-TRN\CDOT\13-100-312-01-125-Cimarron\_Interch\Drawings\Wastewater\_Sheet 1

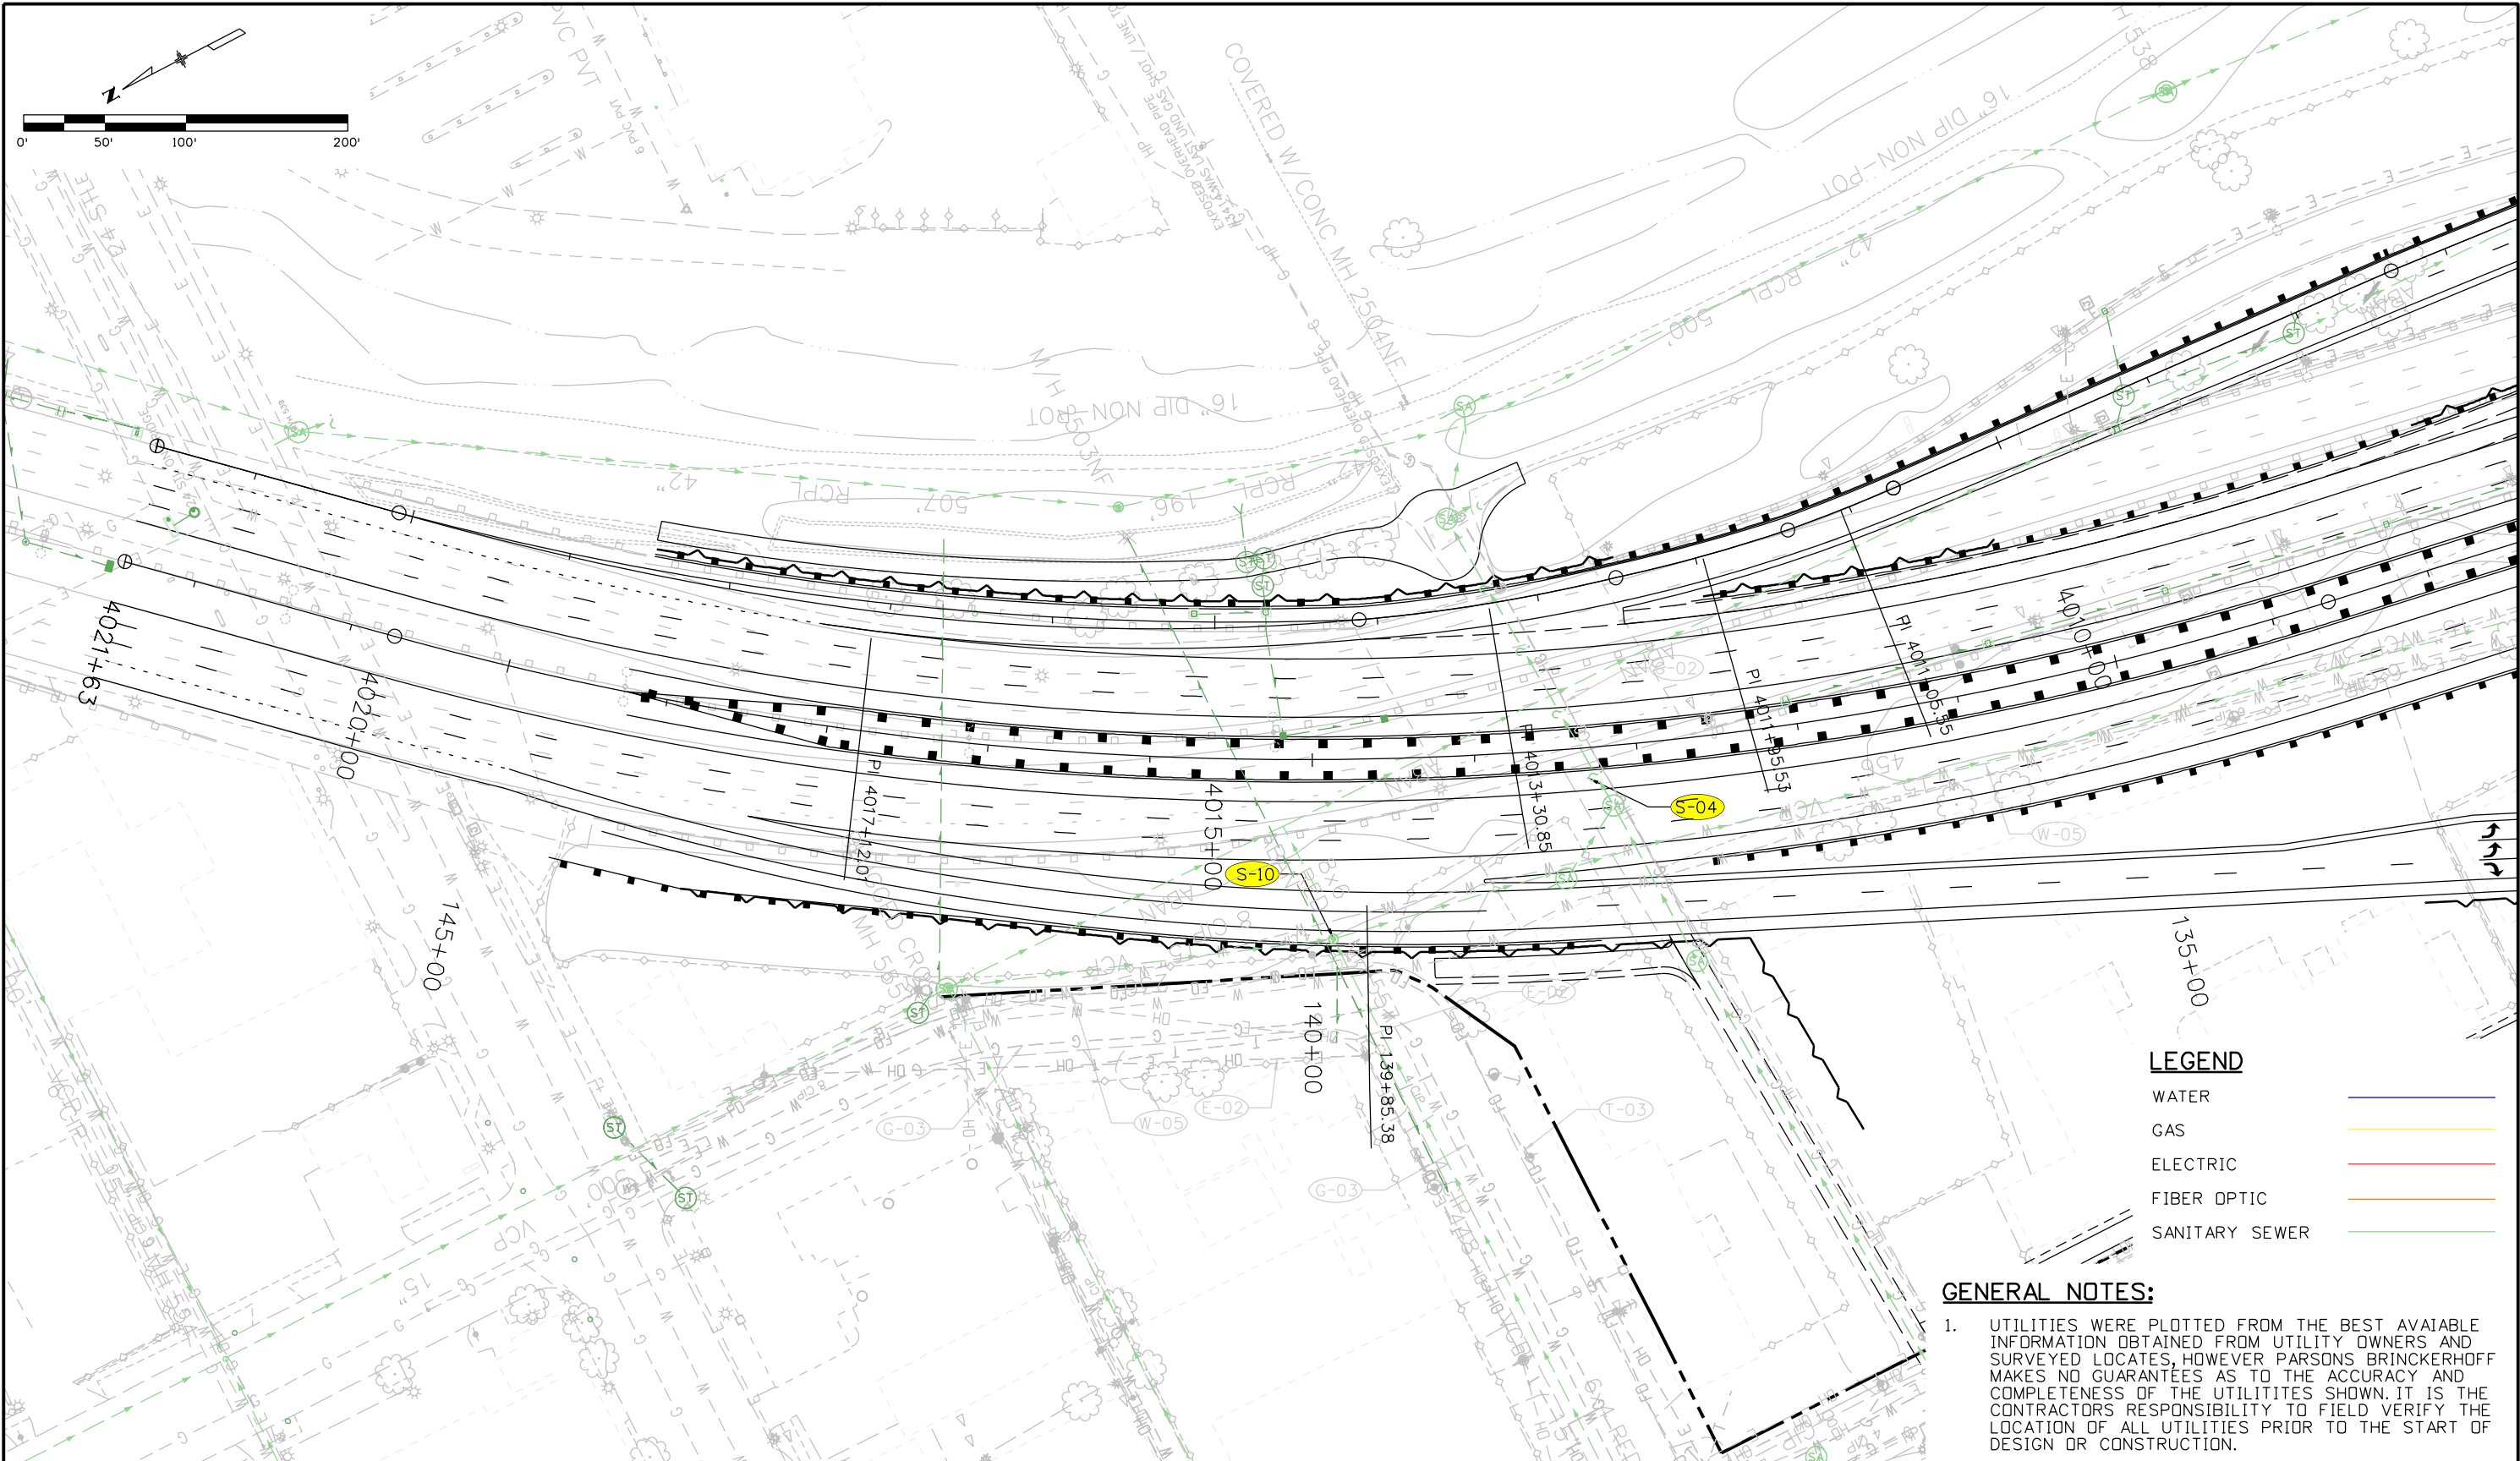

Print Date: 4/17/2014		<div>R-X</div> <div></div> <div></div> <div></div>	Sheet Revisions			Colorado Department of Transportation			As Constructed		UTILITY WASTEWATER SHEET 1 OF 7			Project No./Code	
File Name: Wastewater Sheet 1			Date:	Comments	Init.	<div>1480 Quail Lake Loop, Suite A Colorado Springs, CO 80906 Phone: 719-634-2323 FAX: 719-227-3298</div> <div>Region 2DMW</div>			No Revisions:		Designer: XXXXXXXXStructure Numbers Detailer: XXXXXXXX Subset: _SGSubset Sheets: _SN of _SD			IM 0252-423	
Horiz. Scale: 1:100Vert. Scale:									Revised:					19039	
Unit InformationUnit Leader Initials									Void:					Sheet Number _ON	
<div>PARSONS BRINCKERHOFF</div> 555 17th Street Suite 500 Denver, CO 80202															



PadillaK 2:09:30 PM pw:\ABOPWINTD1.wilsonco.com\Wilson\_Projects\Documents\8100-TRN\CDOT\13-100-312-01\_125\_Cimarron\_Interch\19039\Utilities\Drawings\Wastewater Sheet 2

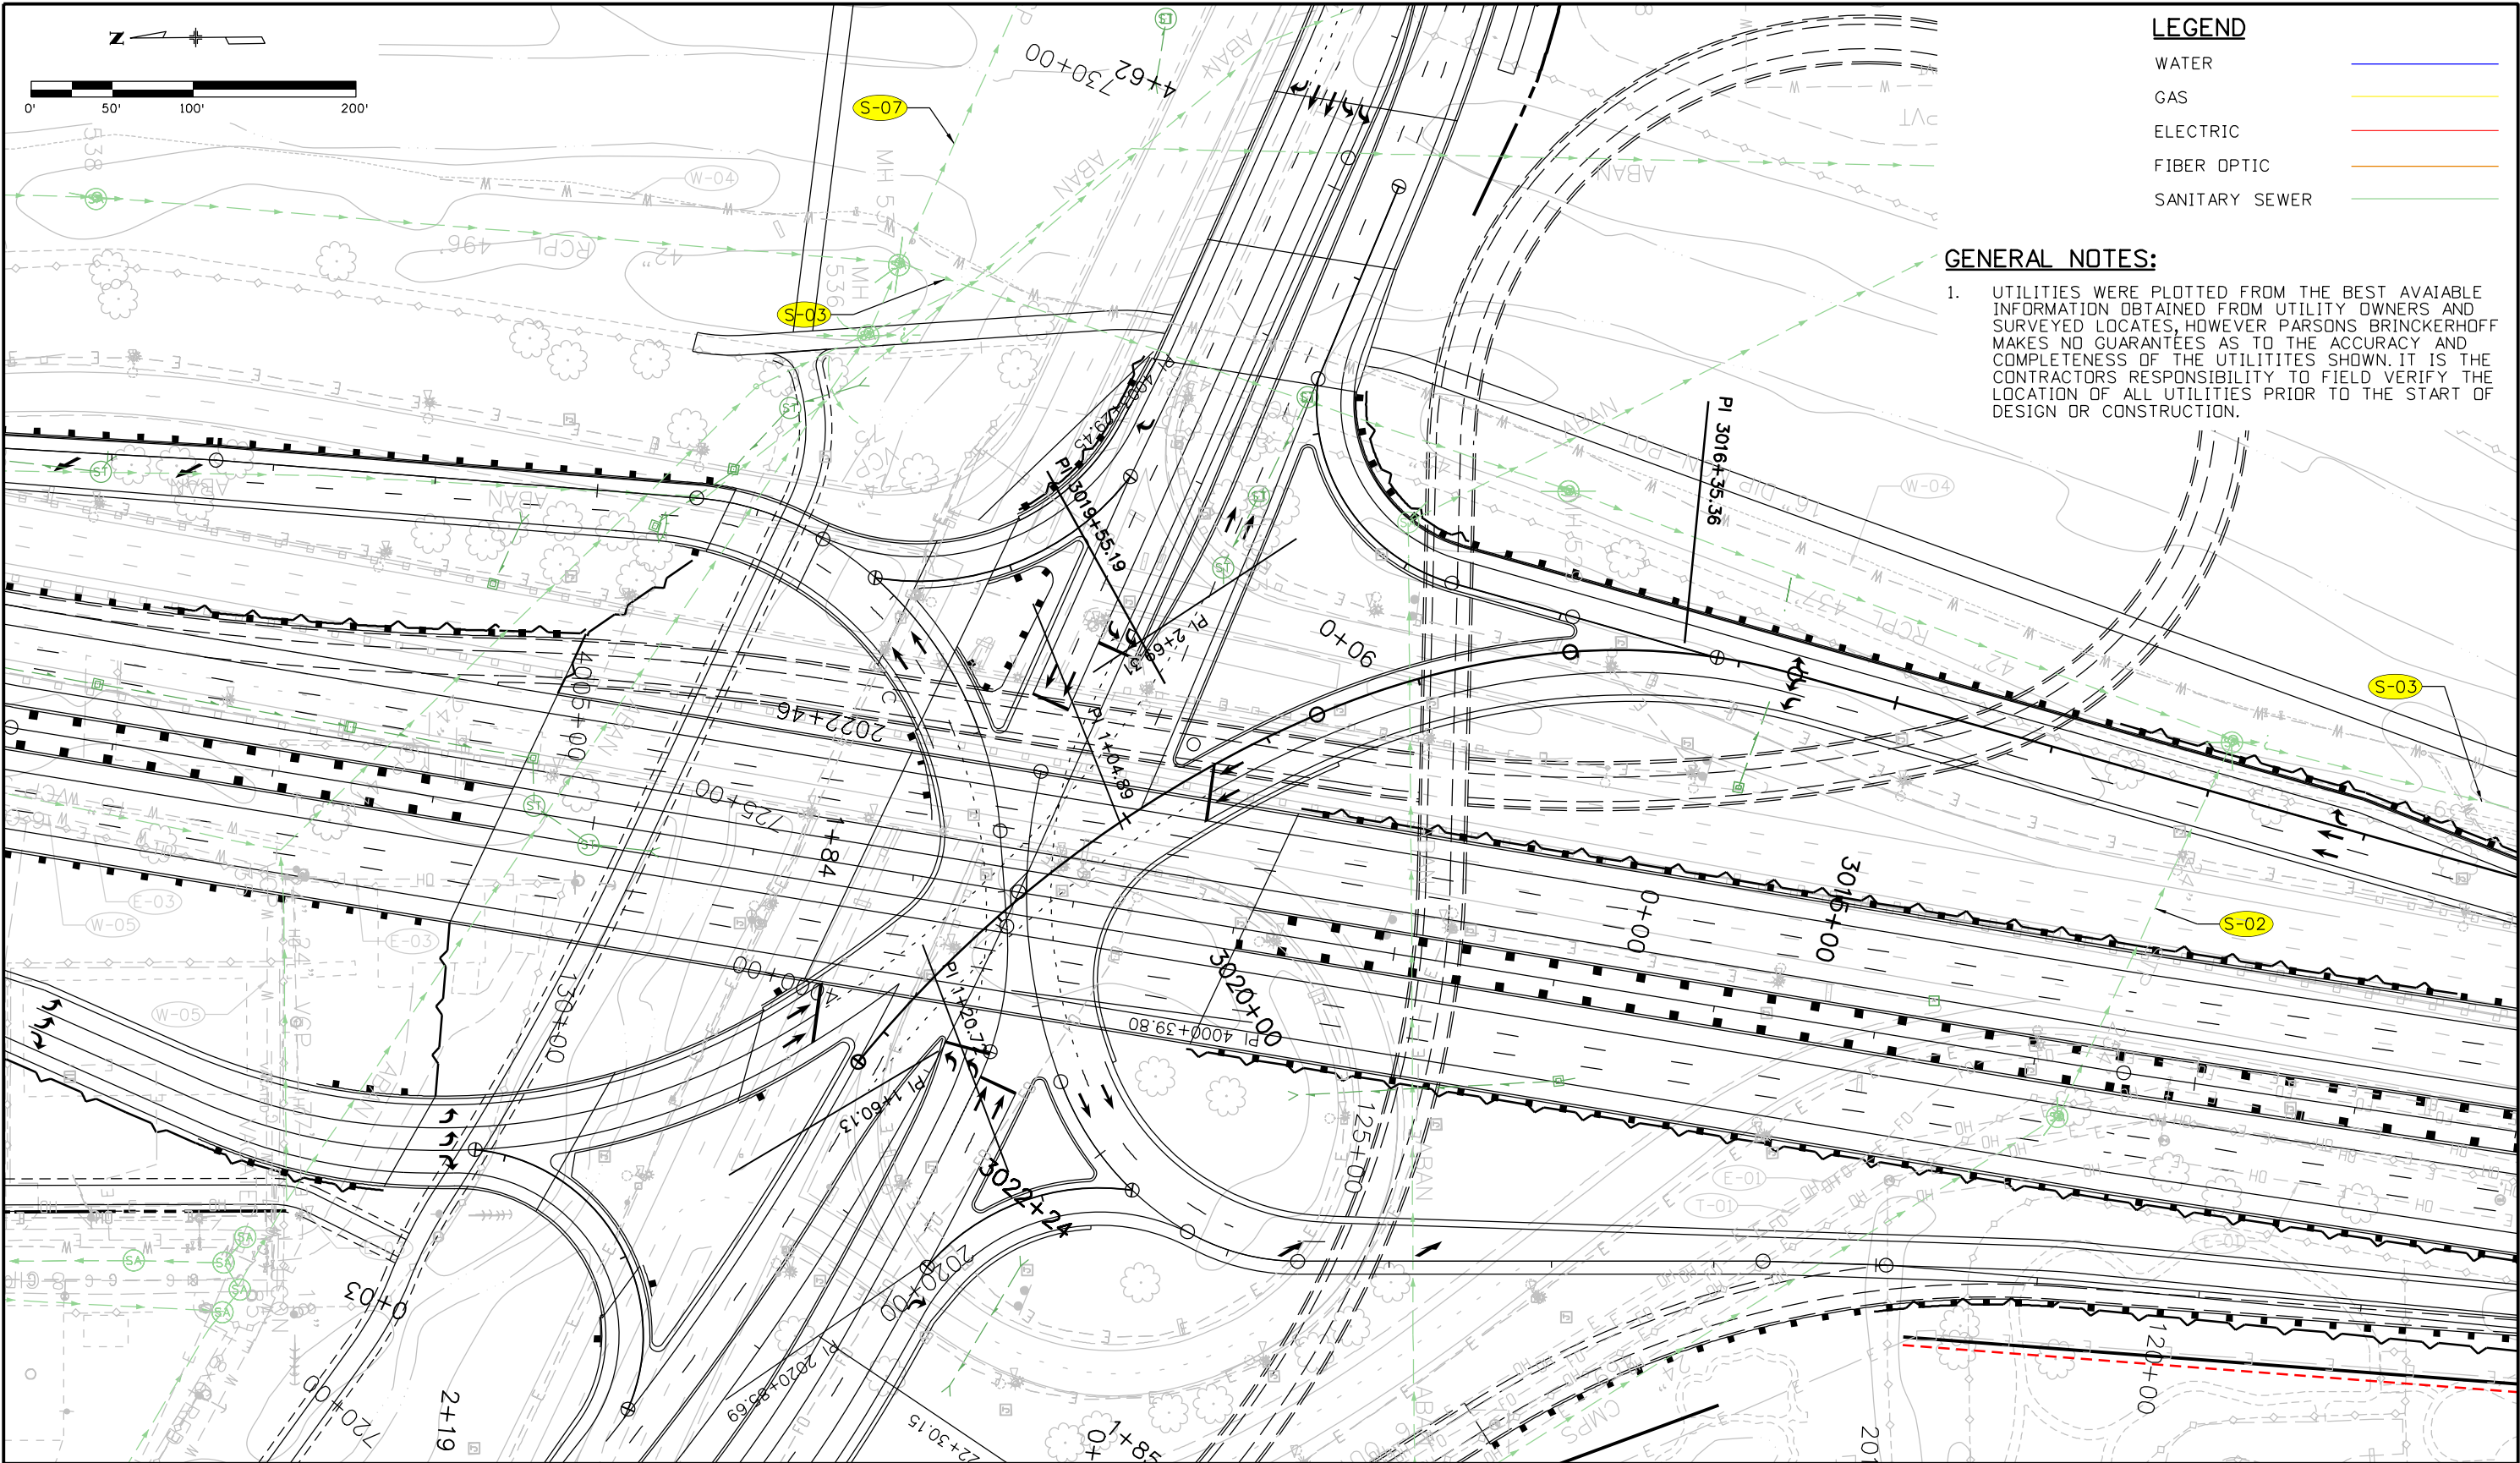

LEGEND


WATER	
GAS	
ELECTRIC	
FIBER OPTIC	
SANITARY SEWER	

GENERAL NOTES:

- UTILITIES WERE PLOTTED FROM THE BEST AVAILABLE INFORMATION OBTAINED FROM UTILITY OWNERS AND SURVEYED LOCATES, HOWEVER PARSONS BRINCKERHOFF MAKES NO GUARANTEES AS TO THE ACCURACY AND COMPLETENESS OF THE UTILITIES SHOWN. IT IS THE CONTRACTORS RESPONSIBILITY TO FIELD VERIFY THE LOCATION OF ALL UTILITIES PRIOR TO THE START OF DESIGN OR CONSTRUCTION.

Print Date: 4/17/2014		<div>R-X</div> <div></div> <div></div> <div></div> <div></div>	Sheet Revisions			Colorado Department of Transportation		As Constructed		UTILITY WASTEWATER SHEET 2 OF 7			Project No./Code	
File Name: Wastewater Sheet 2			Date:	Comments	Init.	 1480 Quail Lake Loop, Suite A Colorado Springs, CO 80906 Phone: 719-634-2323 FAX: 719-227-3298	No Revisions:		Designer: XXXXXXXX Structure Numbers			IM 0252-423		
Horiz. Scale: 1:100      Vert. Scale:							Revised:					19039		
Unit Information      Unit Leader Initials							Void:		Detailer: XXXXXXXX Subset: _SG      Subset Sheets: _SN of _SD		Sheet Number			
 555 17th Street Suite 500 Denver, CO 80202							Region 2      DMW				_ON			

PadillaK 2:11:42 PM pw:\ABQP\WINT01\wilsonco.com\Wilson\Projects\Documents\8100-TRN\CDOT\13-100-312-01\_125\_Cimarron\_Interch\19039\Utilities\Drawings\Wastewater Sheet 3

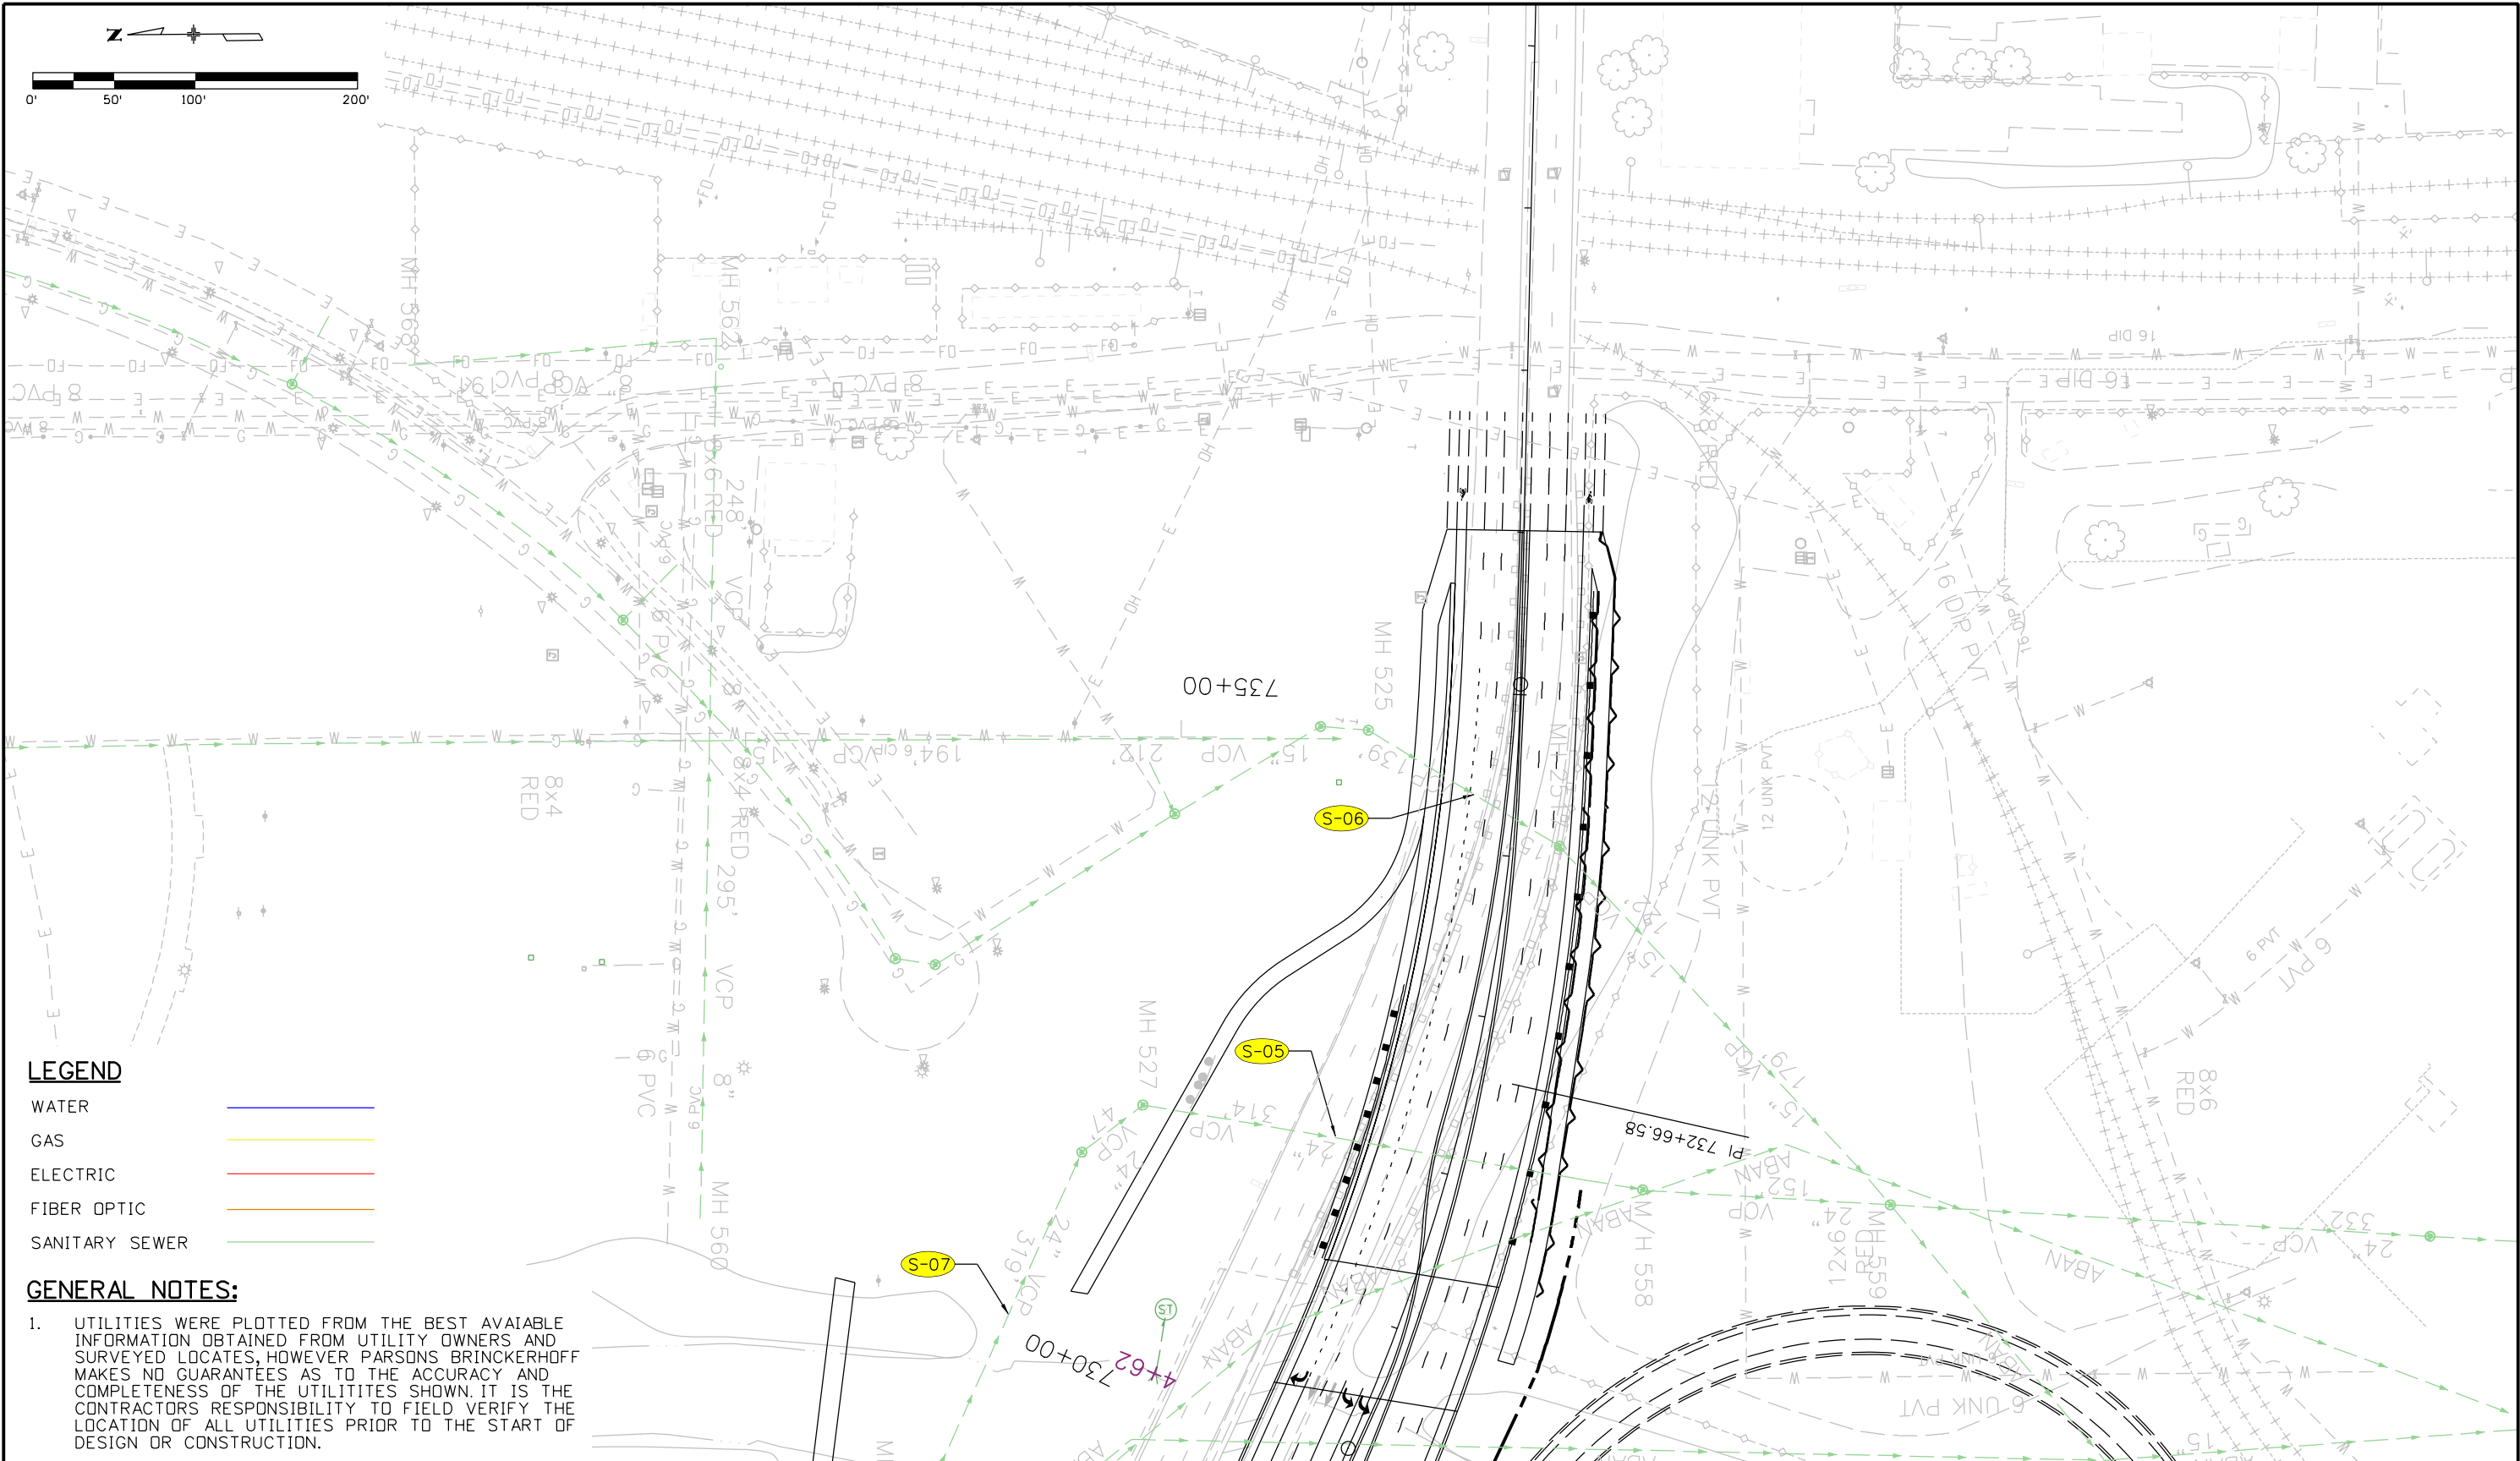

**LEGEND**

WATER	
GAS	
ELECTRIC	
FIBER OPTIC	
SANITARY SEWER	


**GENERAL NOTES:**


- UTILITIES WERE PLOTTED FROM THE BEST AVAILABLE INFORMATION OBTAINED FROM UTILITY OWNERS AND SURVEYED LOCATES, HOWEVER PARSONS BRINCKERHOFF MAKES NO GUARANTEES AS TO THE ACCURACY AND COMPLETENESS OF THE UTILITIES SHOWN. IT IS THE CONTRACTORS RESPONSIBILITY TO FIELD VERIFY THE LOCATION OF ALL UTILITIES PRIOR TO THE START OF DESIGN OR CONSTRUCTION.


Print Date: 4/17/2014		<b>Sheet Revisions</b>			<b>Colorado Department of Transportation</b>		<b>As Constructed</b>		<b>UTILITY WASTEWATER SHEET 3 OF 7</b>		<b>Project No./Code</b>	
File Name: Wastewater Sheet 3		Date:	Comments	Init.	 1480 Quail Lake Loop, Suite A Colorado Springs, CO 80906 Phone: 719-634-2323 FAX: 719-227-3298 <b>Region 2</b> <b>DMW</b>		No Revisions:	Designer: XXXXXXXX		Structure	IM 0252-423	
Horiz. Scale: 1:100 Vert. Scale:							Revised:	Detailer: XXXXXXXX		Numbers	19039	
Unit Information Unit Leader Initials							Void:	Subset: _SG		Subset Sheets: _SN of _SD	Sheet Number _ON	
 555 17th Street Suite 500 Denver, CO 80202												




PadillaK 2:14:42 PM p:\w\ABOPWINT01.wilsonco.com\Wilson\_Projects\Documents\8100--TRN\COOT\13-100-312-01\_125\_Cimarron\_Interch\19039\Utilities\Drawings\Wastewater Sheet 4

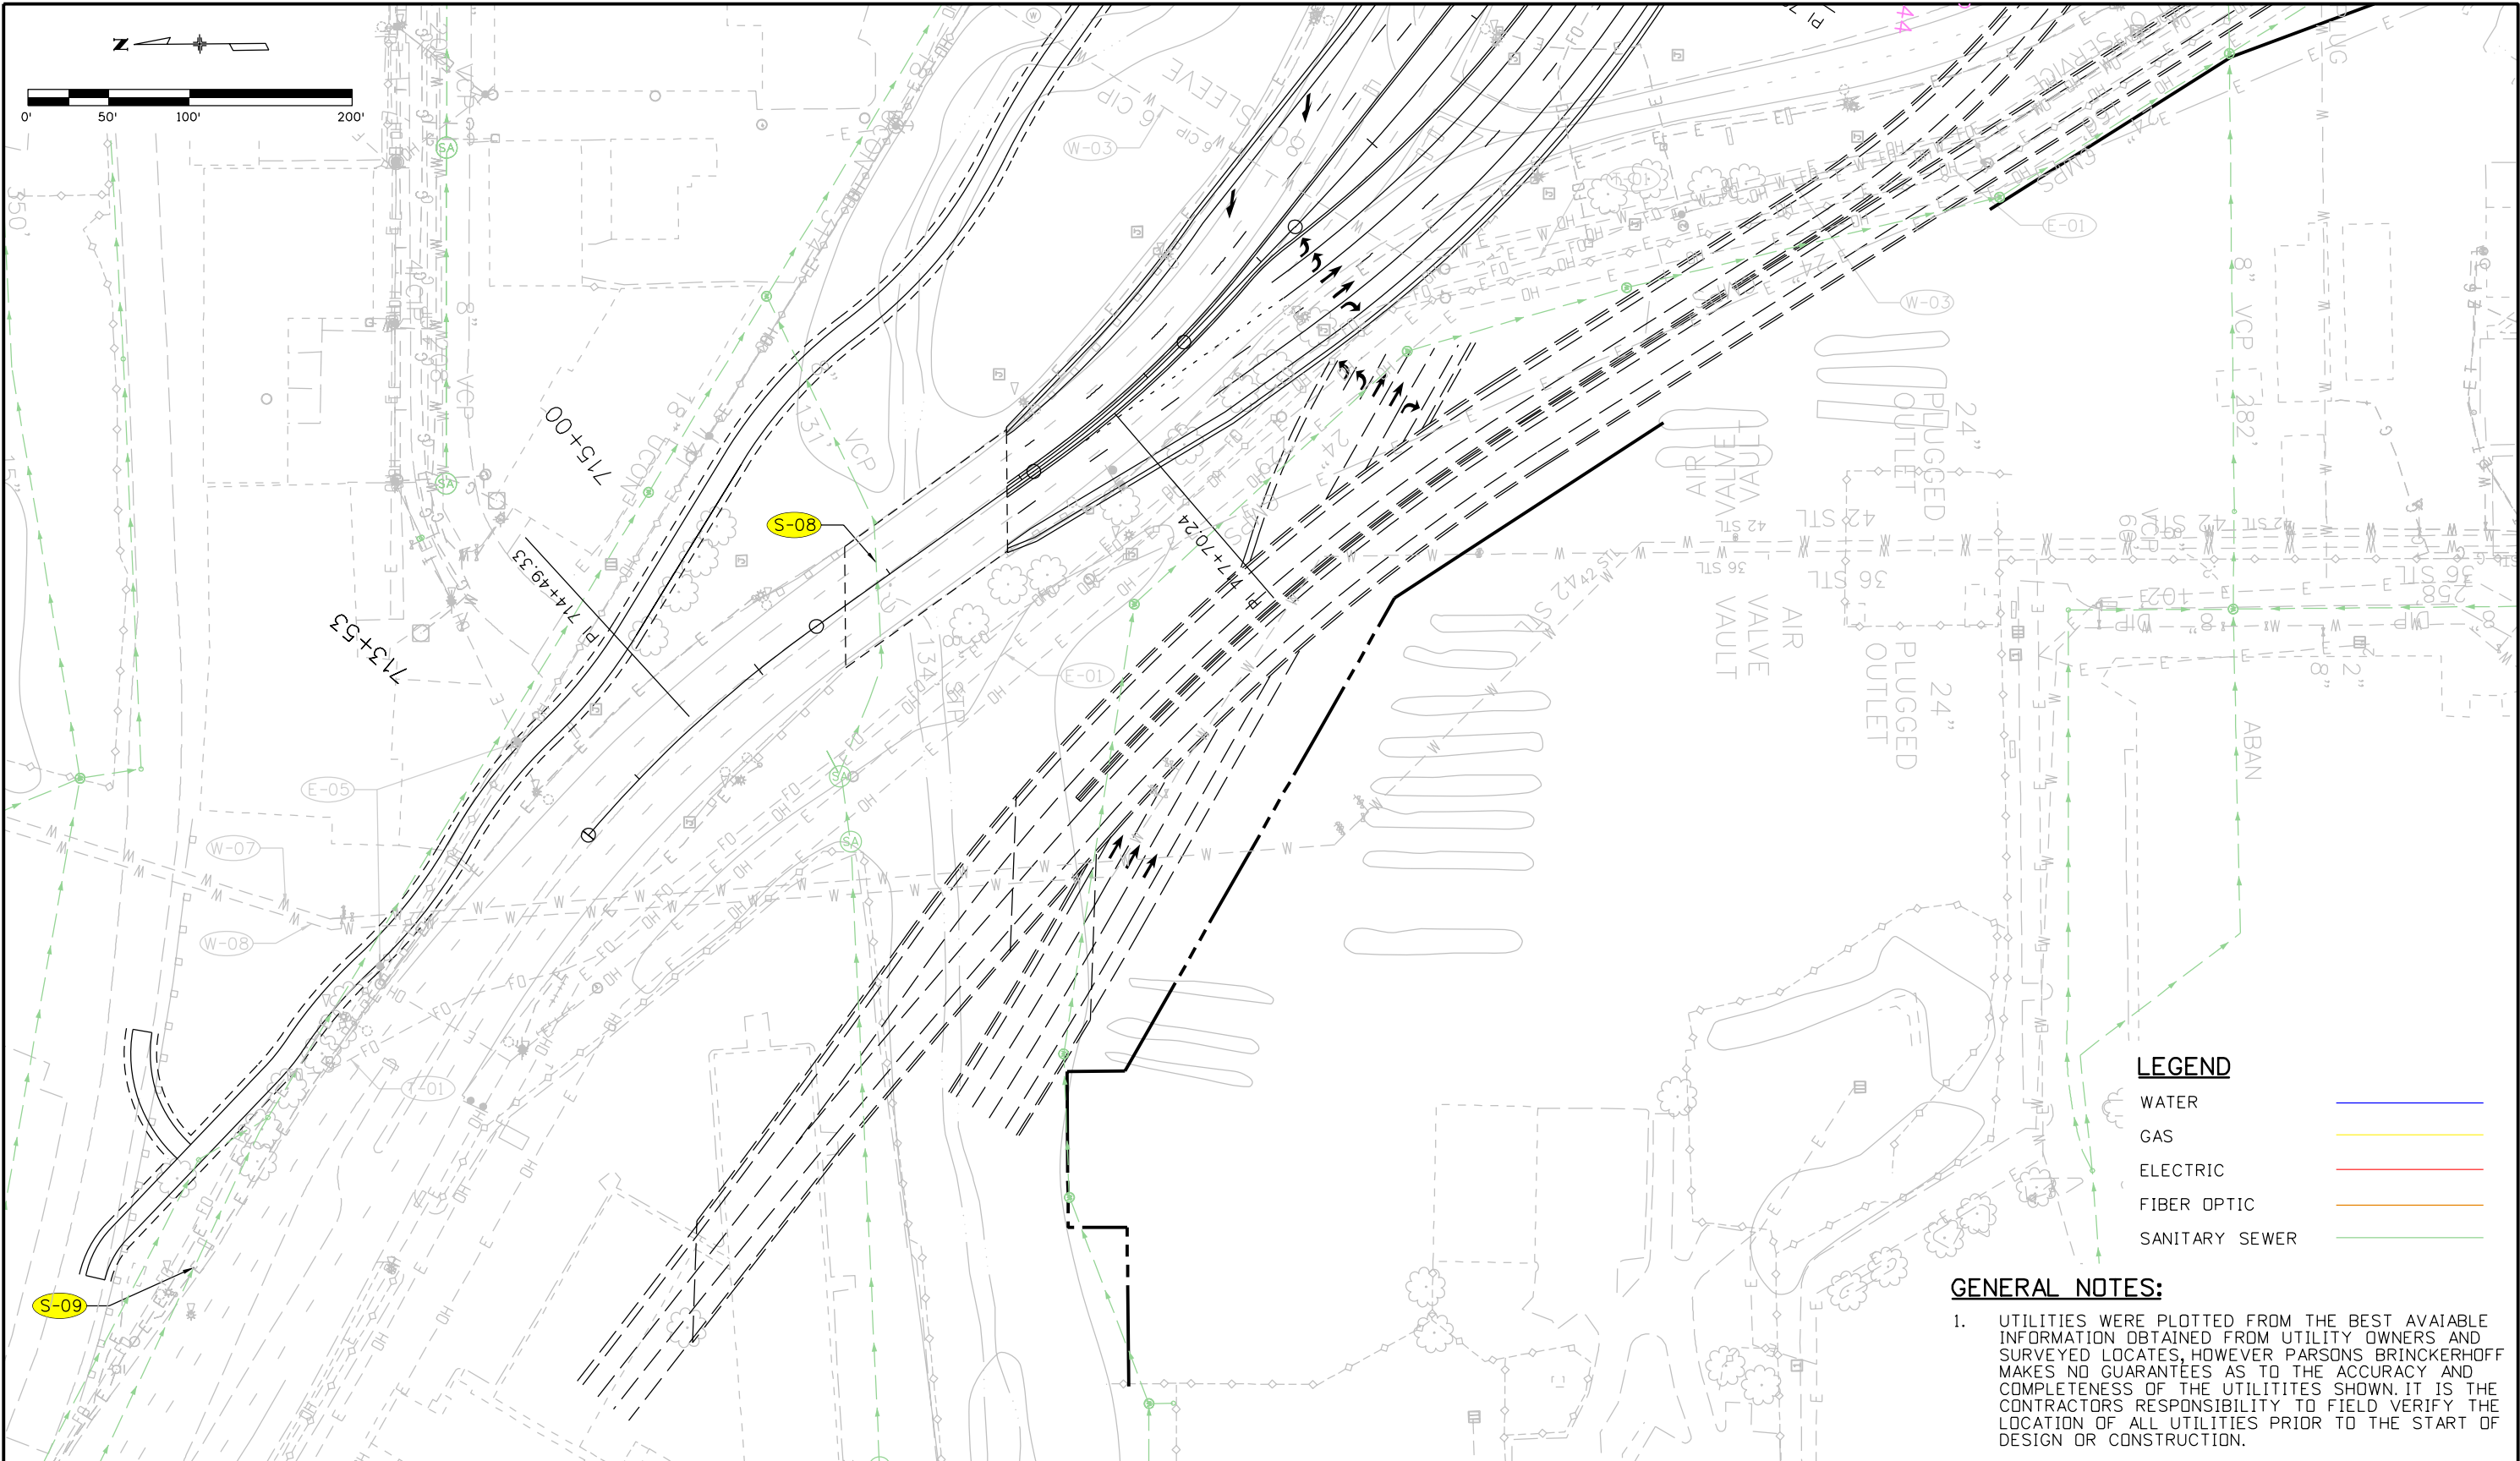


Print Date: 4/17/2014		<div>R-X</div> <div></div> <div></div> <div></div> <div></div>	Sheet Revisions			Colorado Department of Transportation		As Constructed		UTILITY WASTEWATER SHEET 4 OF 7				Project No./Code	
File Name: Wastewater Sheet 4			Date:	Comments	Init.	<div> 1480 Quail Lake Loop, Suite A Colorado Springs, CO 80906 Phone: 719-634-2323 FAX: 719-227-3298  Region 2 DMW</div>		No Revisions:		IM 0252-423					
Horiz. Scale: 1:100      Vert. Scale:								Revised:		Designer:   XXXXXXXXX	Structure Numbers	19039			
Unit Information      Unit Leader Initials								Void:		Detailer:   XXXXXXXXX		Sheet Number   _ON			
<div>PARSONS BRINCKERHOFF</div> 555 17th Street Suite 500 Denver, CO 80202										Subset:           _SG	Subset Sheets: _SN of _SD				


Print Date: 4/17/2014		Sheet Revisions			Colorado Department of Transportation		As Constructed		UTILITY WASTEWATER SHEET 5 OF 7				Project No./Code				
File Name: Wastewater Sheet 5																	
Horiz. Scale: 1:100		Vert. Scale:		R-X <div><div></div><div></div><div></div><div></div></div>	Date:	Comments	Init.	<div><div>1480 Quail Lake Loop, Suite A Colorado Springs, CO 80906 Phone: 719-634-2323 FAX: 719-227-3298</div></div> <div>Region 2DMW</div>		No Revisions:		Designer: XXXXXXXX		Structure	IM 0252-423		
Unit Information		Unit Leader Initials								Revised:		Detailer: XXXXXXXX		Numbers	19039		
<div><div>PARSONS BRINCKERHOFF</div><div>555 17th Street Suite 500 Denver, CO 80202</div></div>										Void:		Subset: _SG		Subset Sheets: _SN of _SD		Sheet Number _ON	



Print Date: 4/17/2014		<div>R-X</div> <div></div> <div></div> <div></div>	Sheet Revisions			Colorado Department of Transportation			As Constructed		UTILITY WASTEWATER SHEET 6 OF 7			Project No./Code	
File Name: Wastewater Sheet 6			Date:	Comments	Init.	<div><div>1480 Quail Lake Loop, Suite A Colorado Springs, CO 80906 Phone: 719-634-2323 FAX: 719-227-3298</div></div> <div>Region 2<div>DMW</div></div>			No Revisions:		Designer: XXXXXXXX Detailer: XXXXXXXX Subset: _SG			IM 0252-423	
Horiz. Scale: 1:100      Vert. Scale:									Revised:					Structure Numbers	
Unit Information      Unit Leader Initials									Void:					Subset Sheets: _SN of _SD	
<div><div>PARSONS BRINCKERHOFF</div><div>555 17th Street Suite 500 Denver, CO 80202</div></div>															

PadillaK 2:26:44 PM p:\ABQPWINT01\wilsonco.com\Wilson\_P\Projects\Documents\8100-TRN\CDOT\13-100-312-01\_125\_Cimarron\_Interch\Utilities Drawings\Wastewater Sheet 7

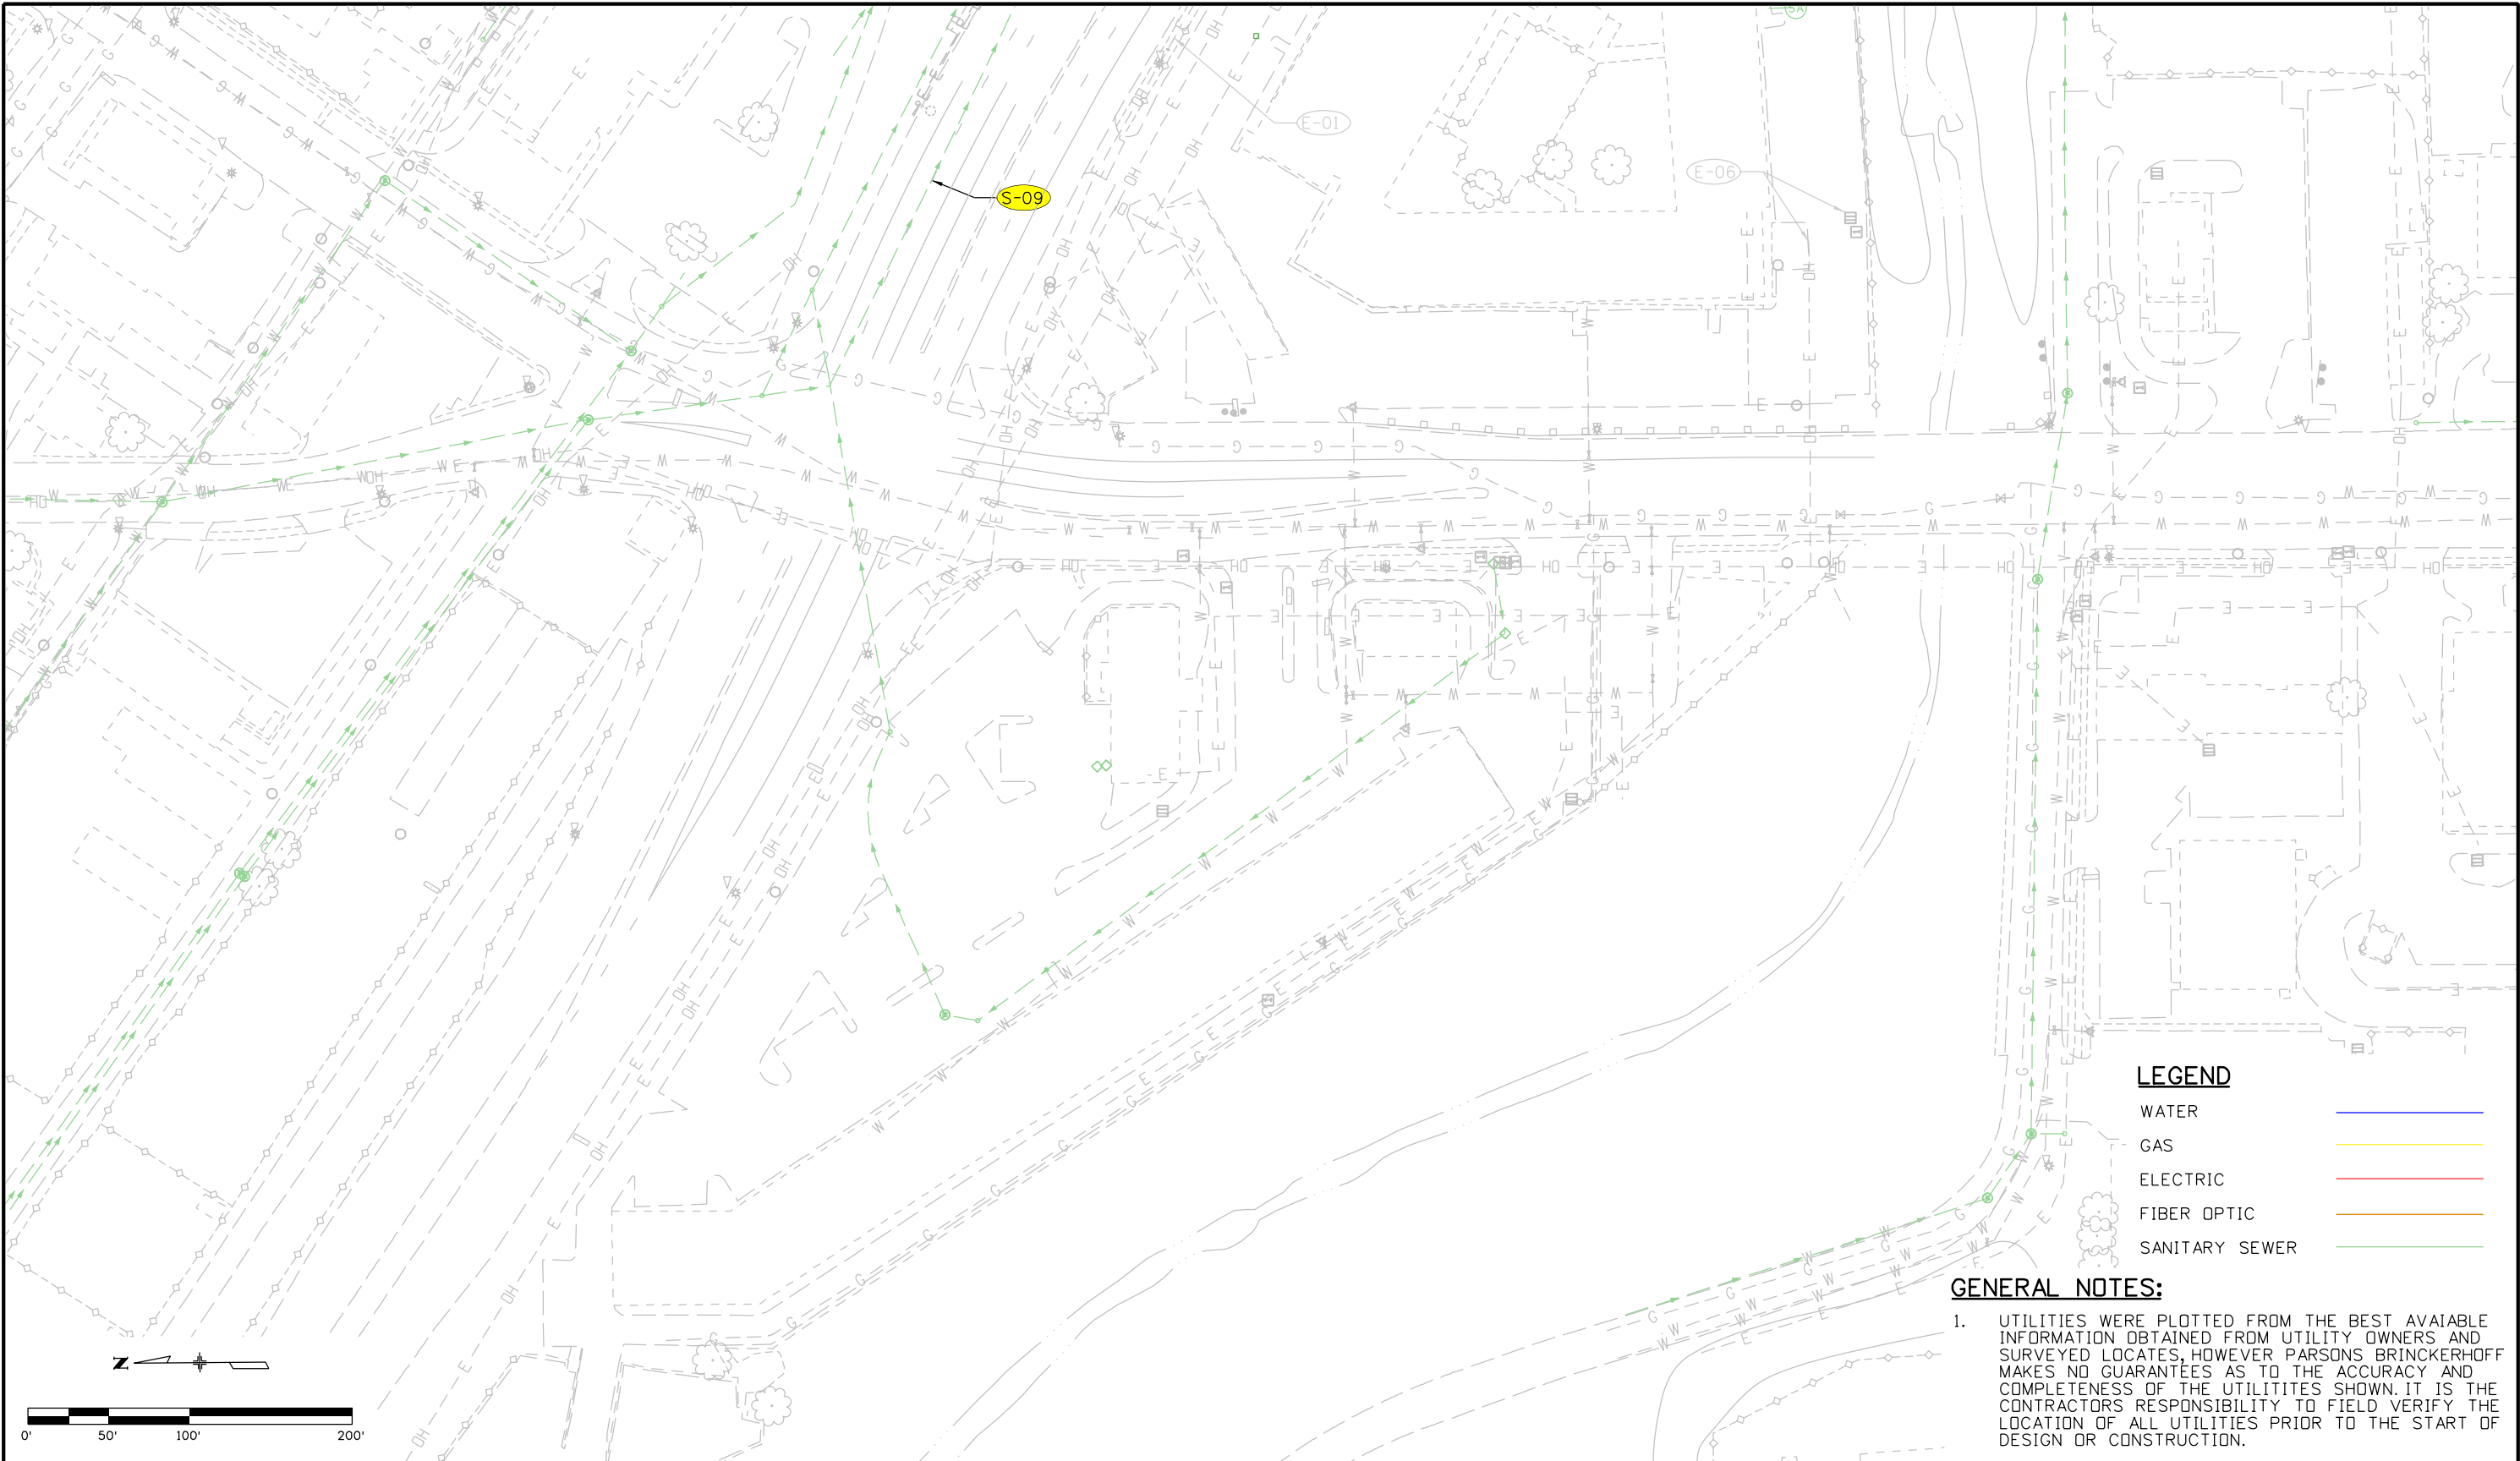

Print Date: 4/17/2014		<div>R-X</div> <div></div> <div></div> <div></div>	Sheet Revisions			Colorado Department of Transportation			As Constructed		UTILITY WASTEWATER SHEET 7 OF 7			Project No./Code	
File Name: Wastewater Sheet 7			Date:	Comments	Init.	<div><div>1480 Quail Lake Loop, Suite A Colorado Springs, CO 80906 Phone: 719-634-2323 FAX: 719-227-3298</div><div>Region 2</div><div>DMW</div></div>			No Revisions:		Designer: XXXXXXXX Detailer: XXXXXXXX Subset: _SG			IM 0252-423	
Horiz. Scale: 1:100      Vert. Scale:															
Unit Information      Unit Leader Initials															
<div>PARSONS BRINCKERHOFF</div> 555 17th Street Suite 500 Denver, CO 80202															
								Void:		Subset Sheets: _SN of _SD			Sheet Number _ON		